



0m 1m 2m 3m 4m 5m 10m 15m 20m

1 : 100

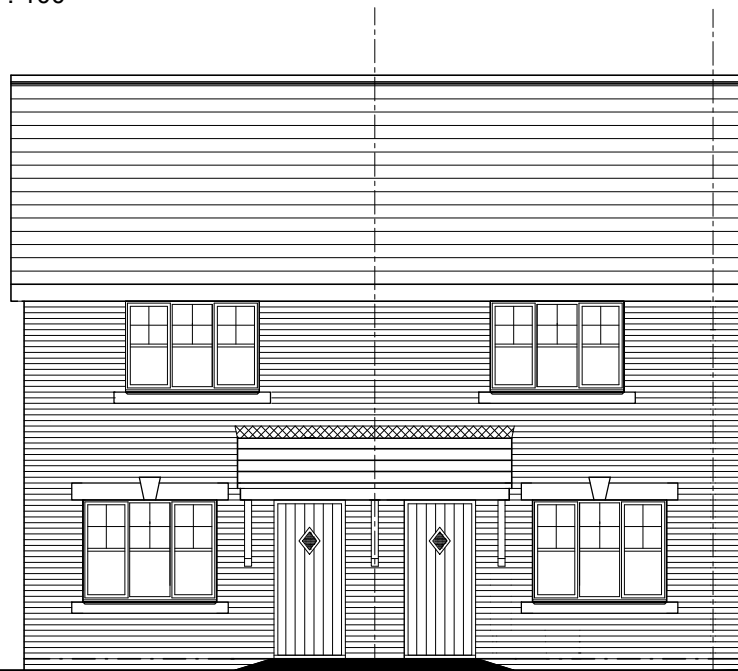

FRONT ELEVATION

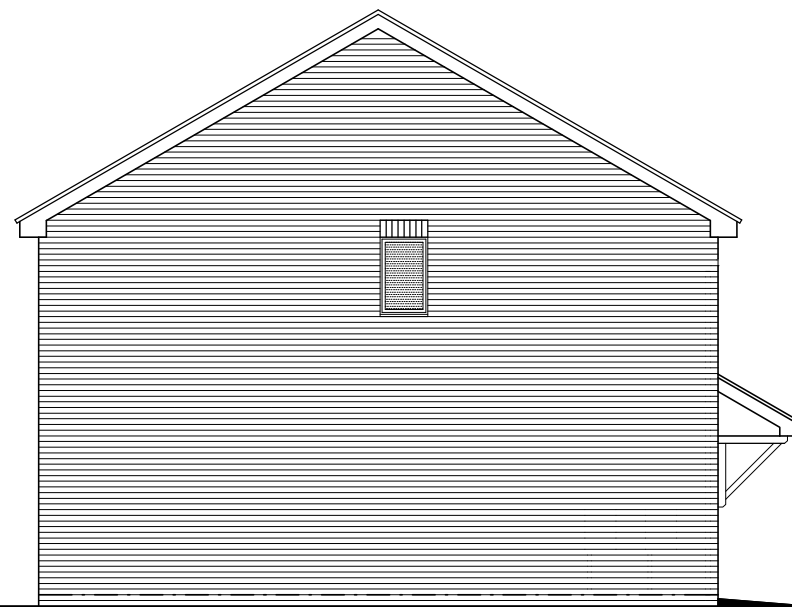


SIDE ELEVATION




REAR ELEVATION

7864
4875

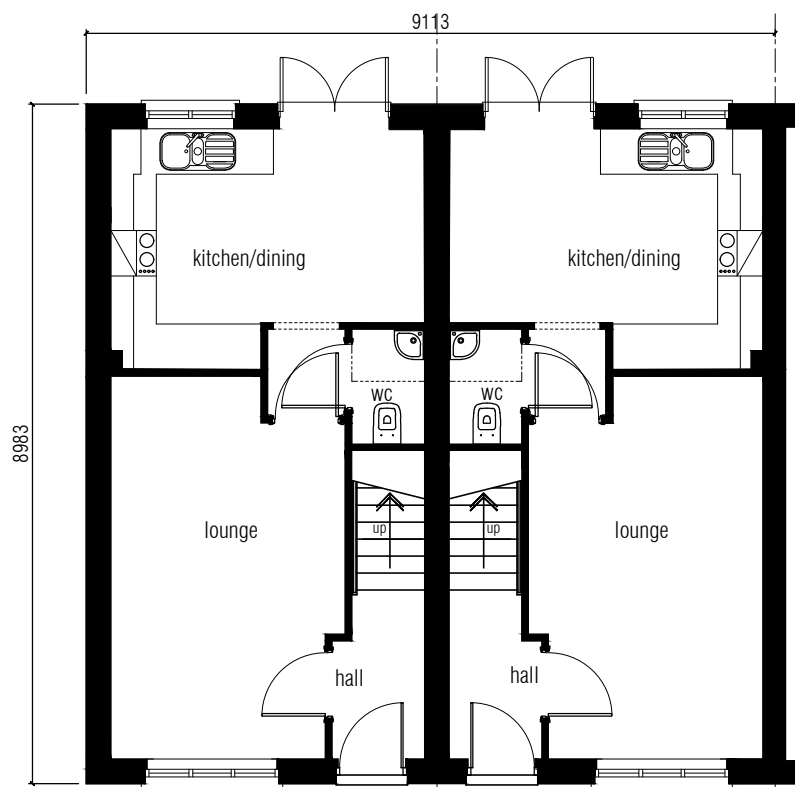

GROUND FLOOR PLAN

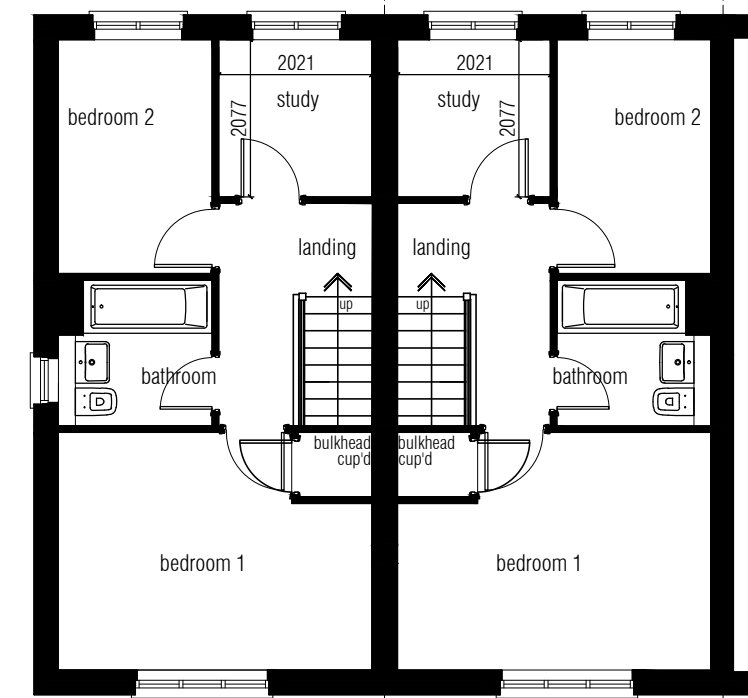


FIRST FLOOR PLAN

FLOOR AREA: 758sq.ft. 70.4sq.m.

NOTES

REV	DESCRIPTION	DATE



Rowland

Rowland Homes Limited
 Farington House, Stanfield Business Park, Stanfield Lane,
 Leyland, Lancashire PR25 4UA
 Tel: 01772 621166 Fax: 01772 623552 www.rowland.co.uk

DRAWING
 ELWORTH HOUSE TYPE

PROJECT
 PLANNING DRAWING
 ART STONE HEADS & CILLS

SCALE	1:100 @ A3	REV.		DRAWING No.
DATE	SEP '21			HT191/P/01
DRAWN	RHL			