



1 : 100

NOTES

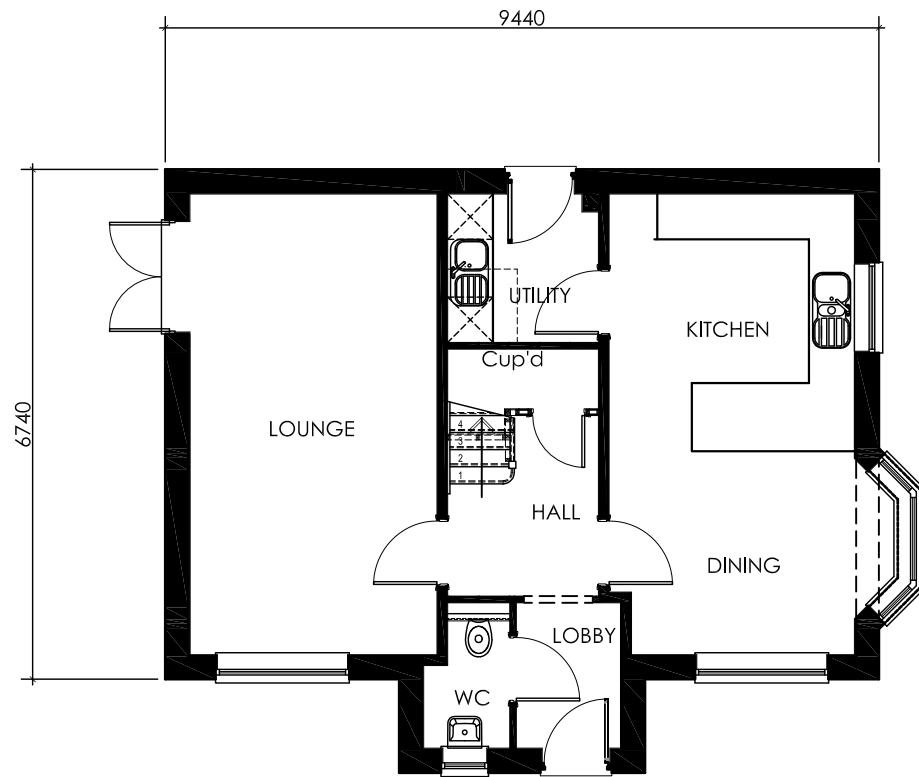


GROUND FLOOR

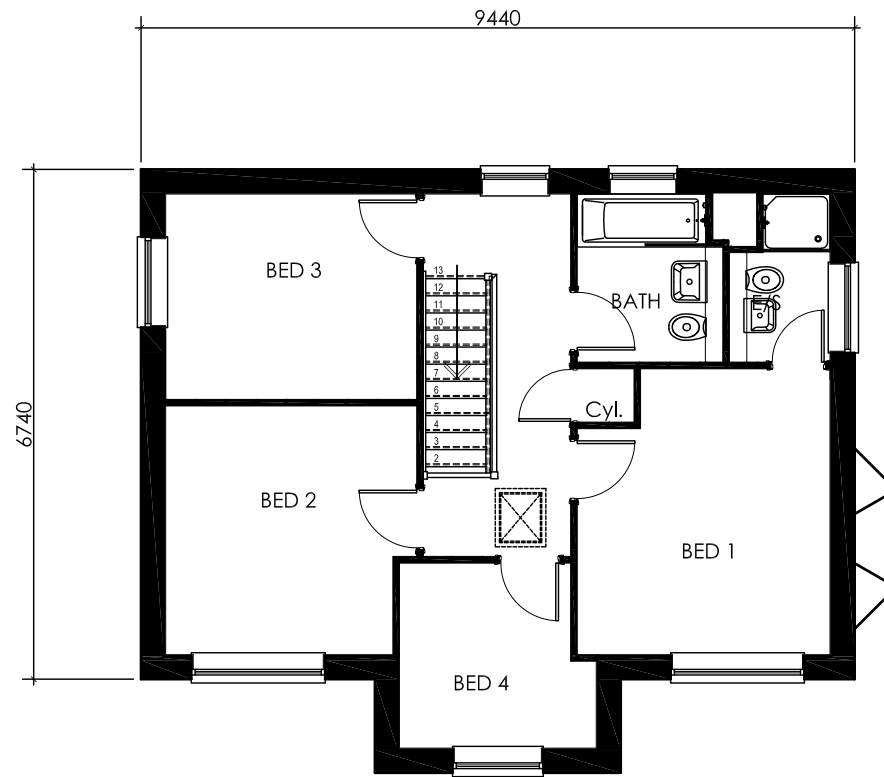

FIRST FLOOR

Area = 115.99m<sup>2</sup>, 1249ft<sup>2</sup>

REV	DESCRIPTION	DATE
-----	-------------	------

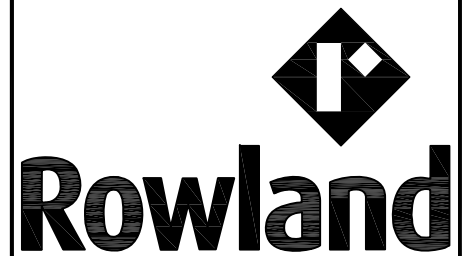

**Rowland Homes Limited**  
 Farington House, Stanfield Business Park, Stanfield Lane,  
 Leyland, Lancashire PR25 4JA  
 Tel: 01772 621166 Fax: 01772 623552 www.rowland.co.uk

DRAWING  
 BONINGTON HOUSE TYPE

PROJECT  
 PLANNING DRAWING  
 FLOOR PLANS - side aspect with bay

SCALE	1:100 @ A3	REV.		DRAWING No.	
DATE	JUNE 2012				HT147/P/110-11
DRAWN	T10/RH				