





1 : 100

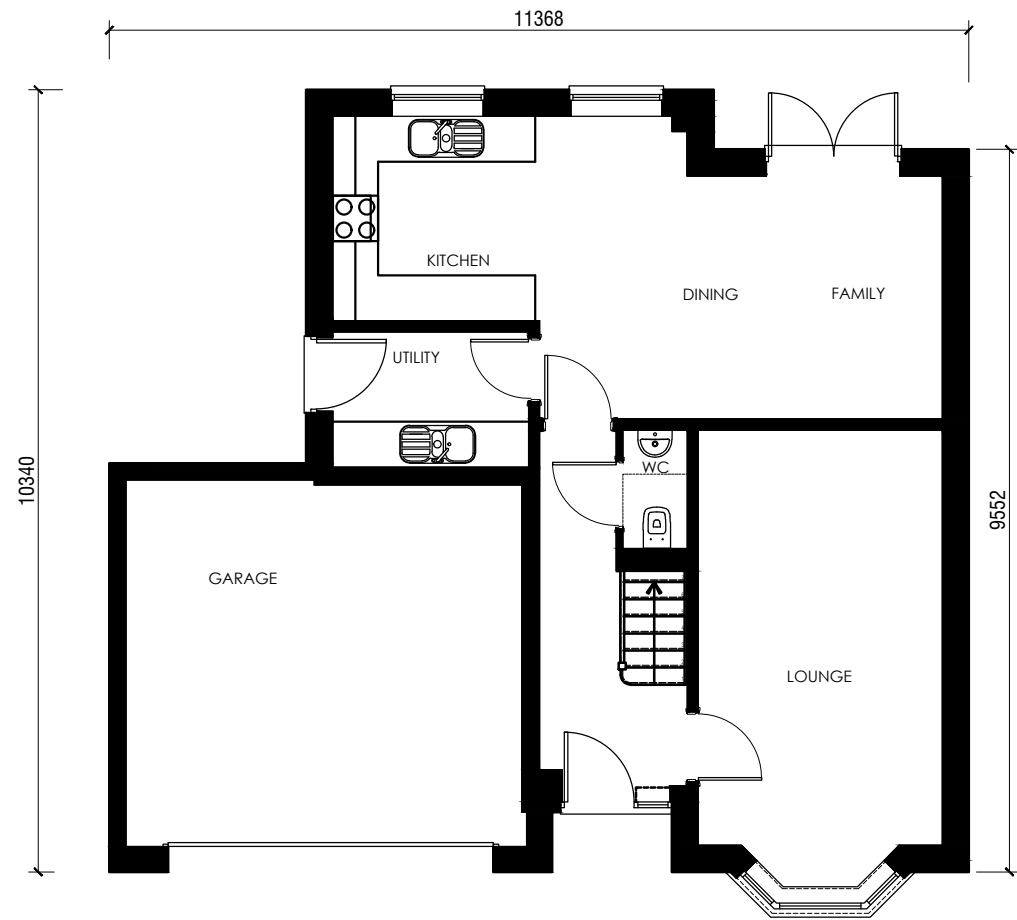


GROUND FLOOR

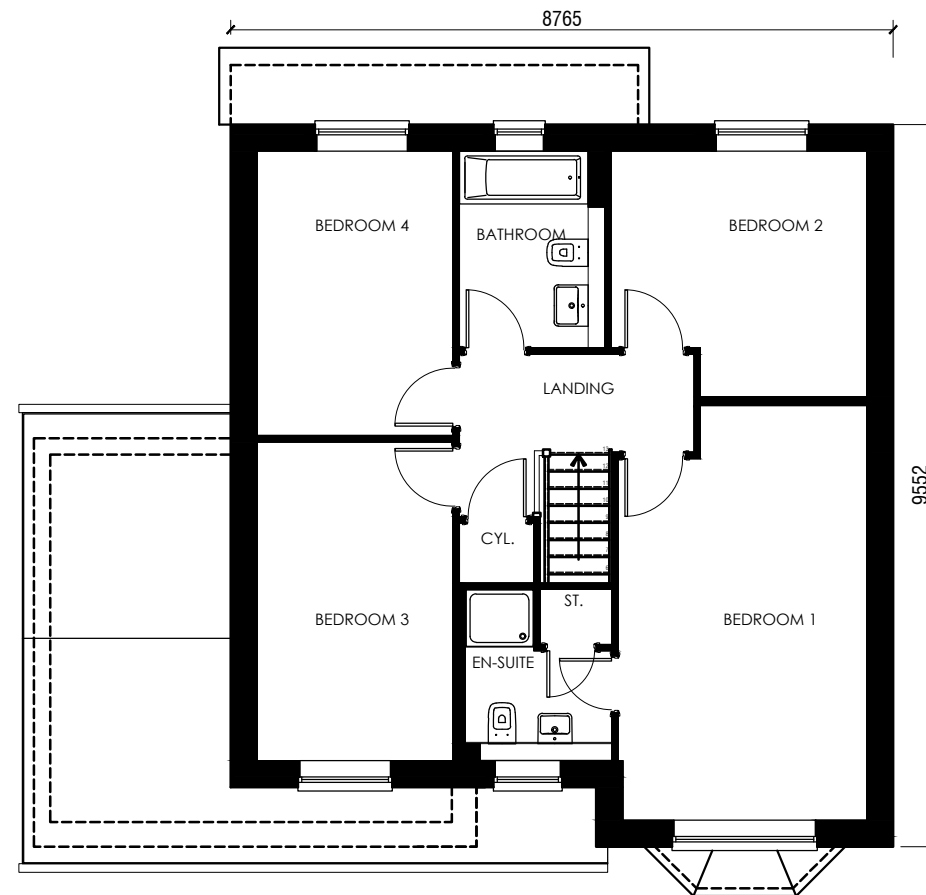

FIRST FLOOR

NOTES

REV	DESCRIPTION	DATE

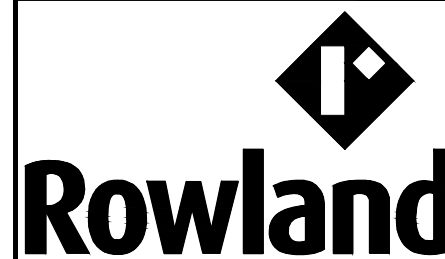

**Rowland Homes Limited**  
 Farington House, Stanfield Business Park, Stanfield Lane,  
 Leyland, Lancashire PR25 4UA  
 Tel: 01772 621166 Fax: 01772 623552 www.rowland.co.uk

DRAWING  
**PLANNING DRAWING**  
**ART STONE HEADS & CILLS**

PROJECT  
**HATTON B - Double Garage**

SCALE	1:100 @A3	REV.		DRAWING No.	
DATE	MAY 23			HT139/P21/3	
DRAWN	MPSL				