



1 : 100

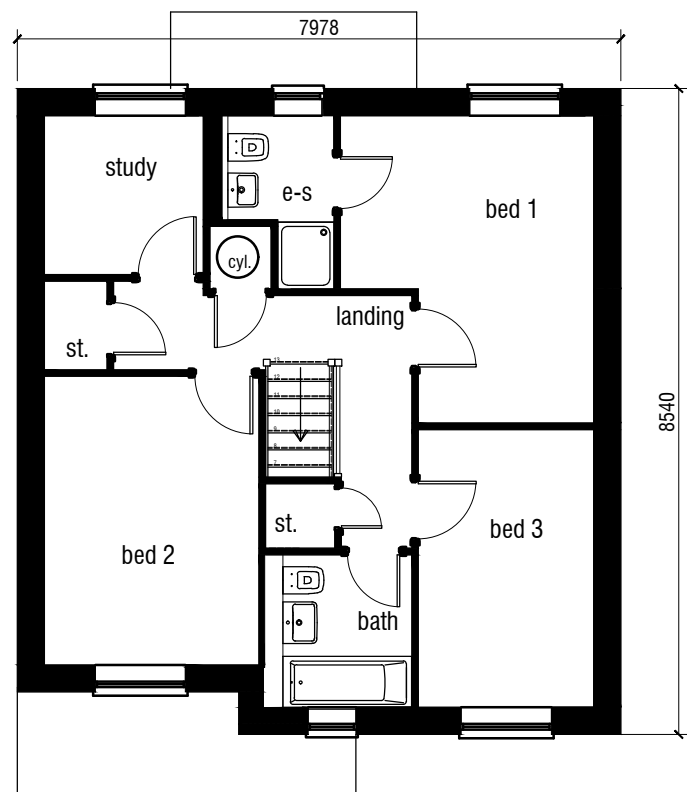

FIRST FLOOR PLAN

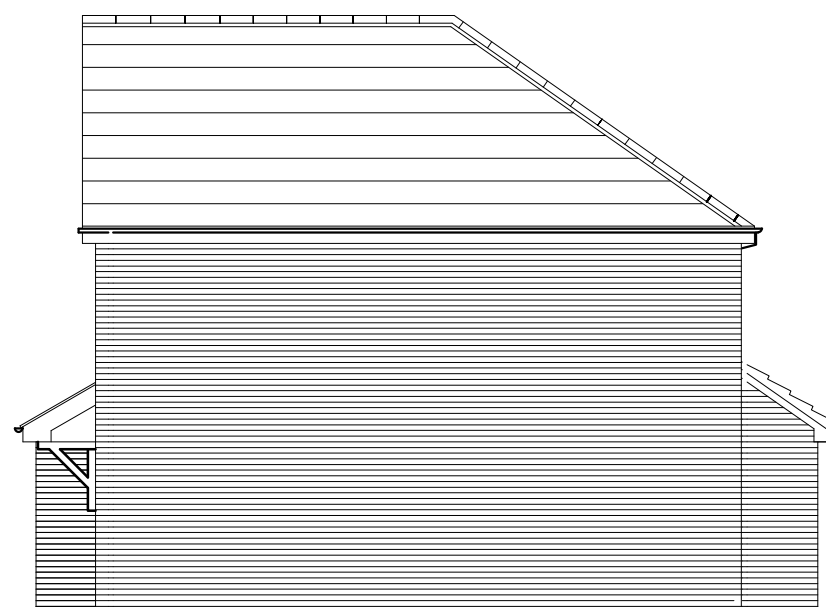


SIDE ELEVATION




FRONT ELEVATION



REAR ELEVATION

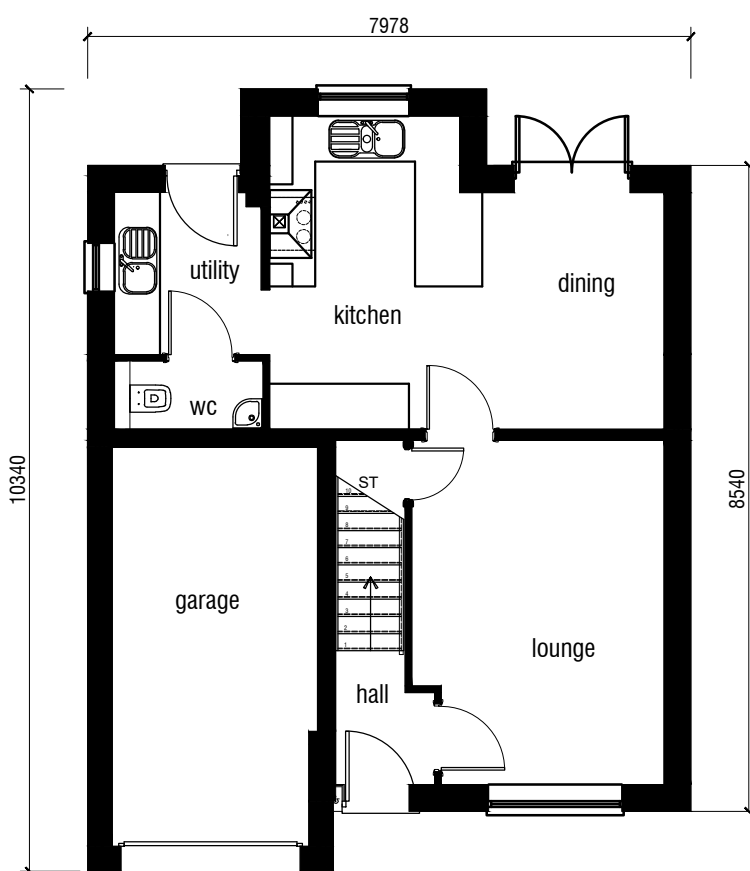

GROUND FLOOR PLAN

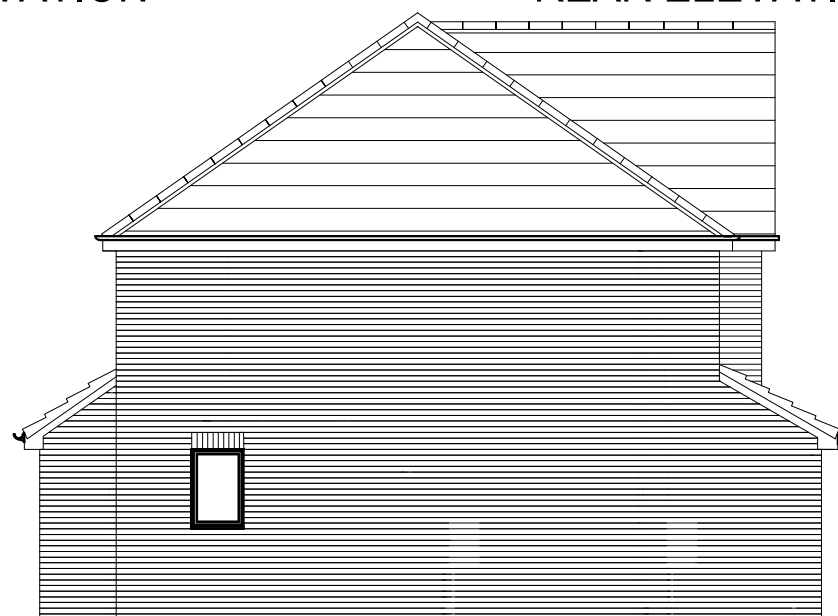

SIDE ELEVATION

NOTES

REV	DESCRIPTION	DATE



**Rowland Homes Limited**  
 Farington House, Stanfield Business Park, Stanfield Lane,  
 Leyland, Lancashire PR25 4UA  
 Tel: 01772 621166 Fax: 01772 623552 www.rowland.co.uk

DRAWING  
 DUXBURY HOUSE TYPE

PROJECT  
 PLANNING DRAWING  
 ART STONE HEADS & CILLS

SCALE	1:100 @ A3	REV.	-	DRAWING No.	HT189/P21/1
DATE	July '23				
DRAWN	RHL				