



GROUND FLOOR

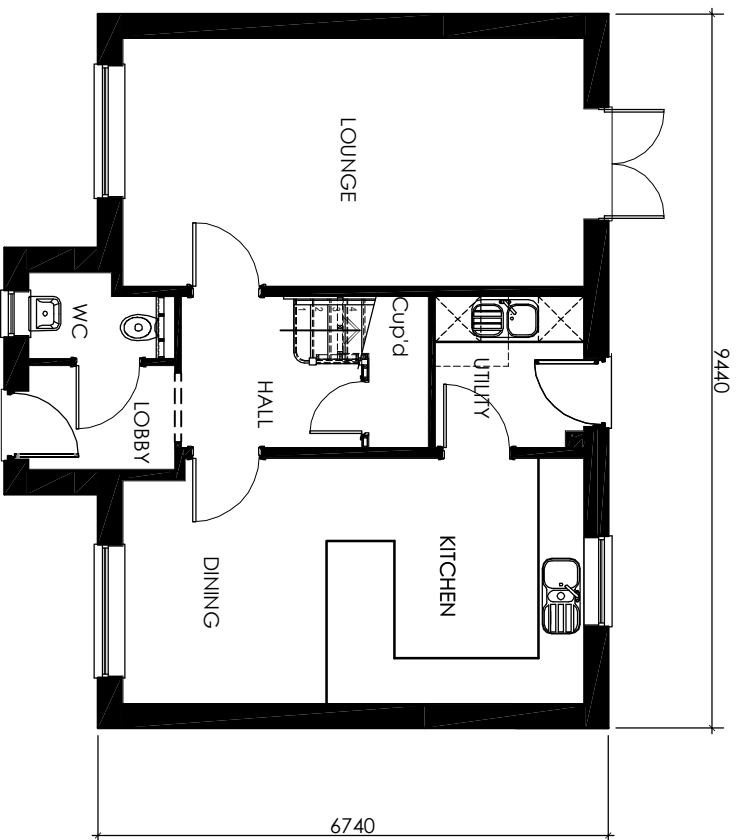

FIRST FLOOR

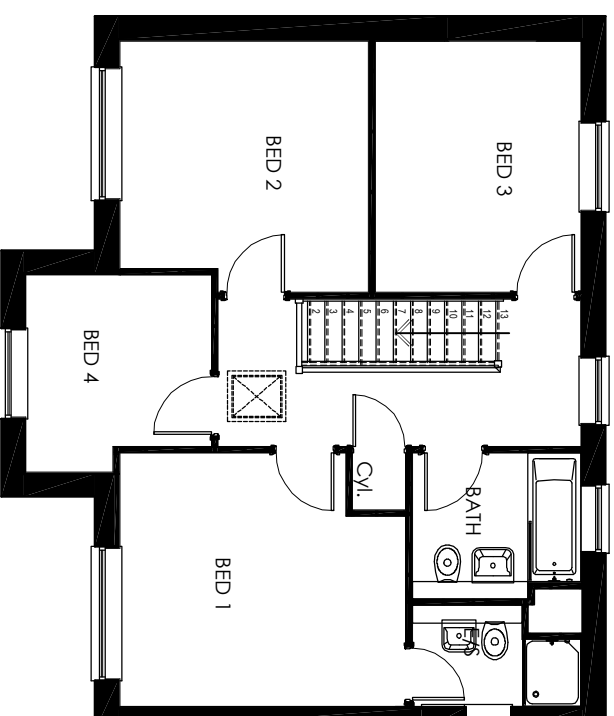

Area = 115.12m², 1239ft²

REV	DESCRIPTION	DATE

Rowland Homes Limited Fairlington House, Stanfield Business Park, Stanfield Lane, Leyland, Lancashire PR23 4UA Tel: 01772 621166 Fax: 01772 625592 www.rowland.co.uk					
DRAWING BONNINGTON (PLANNING DWG)					
PROJECT FLOOR PLANS - rear aspect no bay					
SCALE	1:100	REV.		DRAWING NO.	HT147/P/113
DATE	March '12				
DRAWN	TJ/PH				