





1 : 100

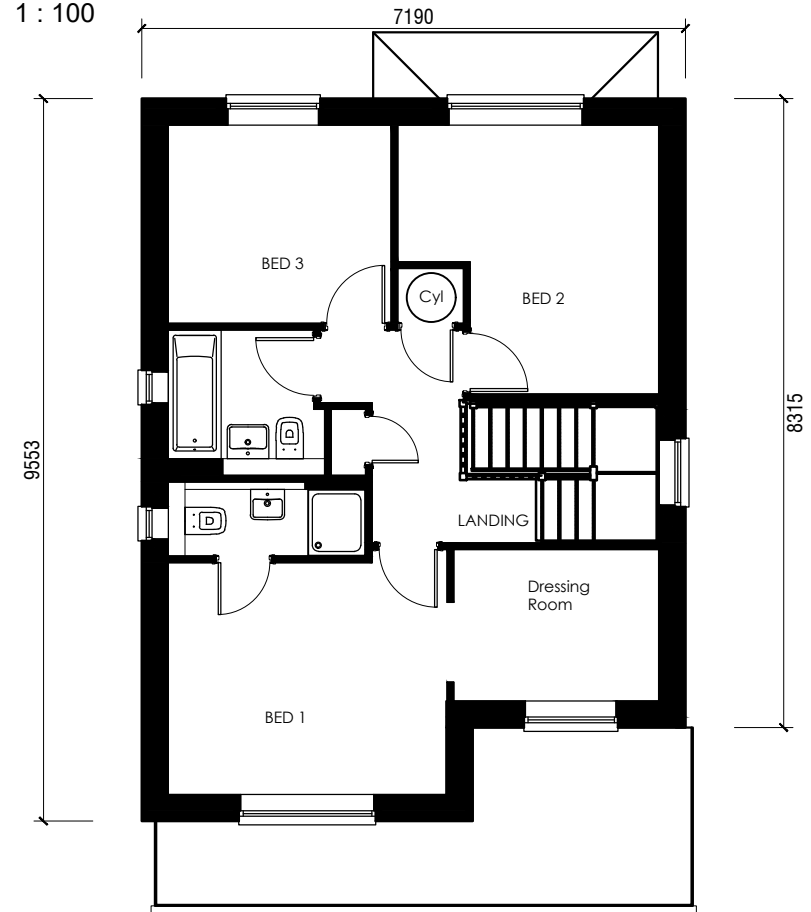

FIRST FLOOR

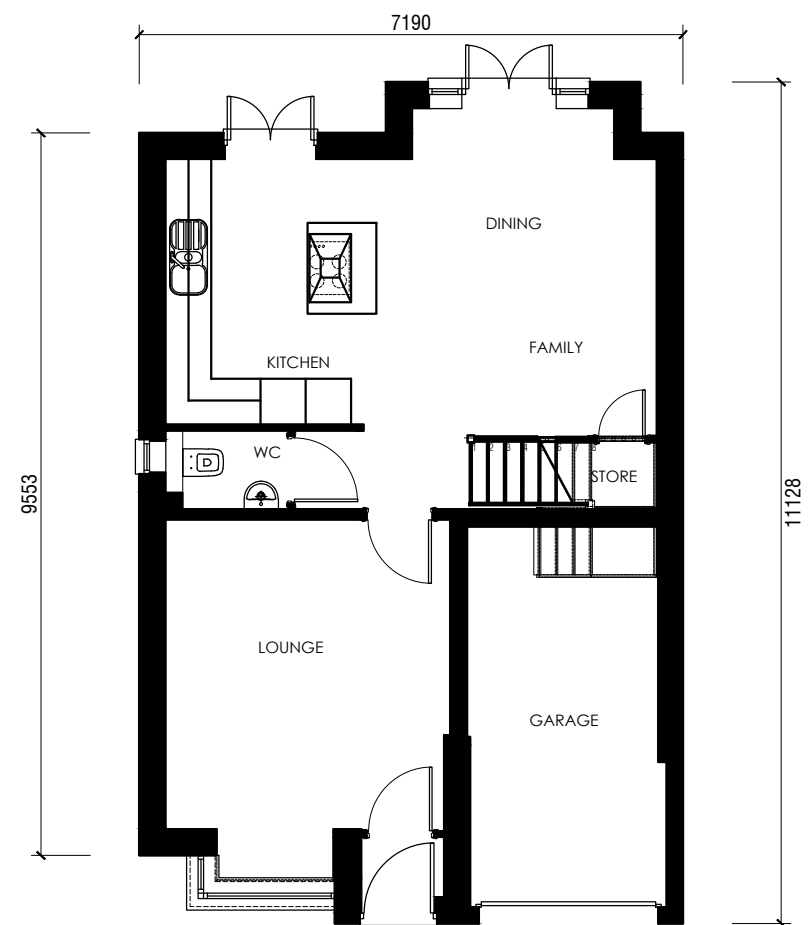

GROUND FLOOR



FRONT ELEVATION



SIDE ELEVATION




REAR ELEVATION



SIDE ELEVATION

NOTES

REV	DESCRIPTION	DATE

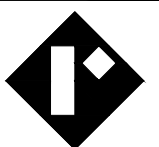

Rowland

Rowland Homes Limited
 Farington House, Stanfield Business Park, Stanfield Lane,
 Leyland, Lancashire PR25 4UA
 Tel: 01772 621166 Fax: 01772 623552 www.rowland.co.uk

DRAWING
PLANNING DRAWING

PROJECT
ASHBURY B

SCALE	1:100 @A3	REV.		DRAWING No.	
DATE	JULY 23			HT190/P21/1	
DRAWN	RHL				