



- HARD & SOFT LANDSCAPING**
- Denotes 5.5m wide spine street in black hot rolled asphalt.
 - Denotes focal nodal junction in black hot rolled asphalt with red chippings.
 - Denotes 3.5m access roads to adjacent field.
 - Denotes parking bays and driveways in black stone mastic asphalt.
 - Denotes 2.0m wide footways in black dense bitumen macadam.
 - Denotes flagged paths to the front of and around the properties.
 - Denotes shared paths in tarmac.
 - Denotes rear gardens to be graded and top soiled.
 - Denotes grass.
 - Denotes bark/mulch.

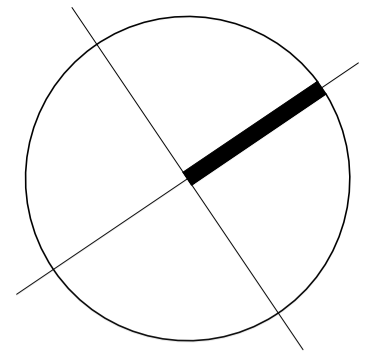

D	Drawing updated to reflect latest layout (Rev H).	06.10.22
C	Drawing updated to reflect latest layout (Rev G).	06.06.22
B	Drawing updated to reflect latest layout.	17.02.22
A	Drawing updated to reflect latest layout.	05.01.22

REV	DESCRIPTION	DATE
-----	-------------	------

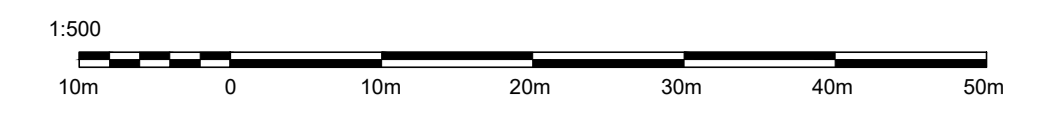

Rowland

Rowland Homes Limited
 Farington House, Stanfield Business Park, Stanfield Lane,
 Leyland, Lancashire PR25 4UA
 Tel: 01772 621166 Fax: 01772 623552 www.rowland.co.uk

EXTERNAL SURFACES LAYOUT

PROJECT
WADACRE FARM, MELLING

SCALE	1:500 @ A1	REV.	D	DRAWING No.
DATE	SEPT 2021			R110/4
DRAWN	AD			

