



1 : 100

NOTES




7820
4875


FRONT ELEVATION



REAR ELEVATION

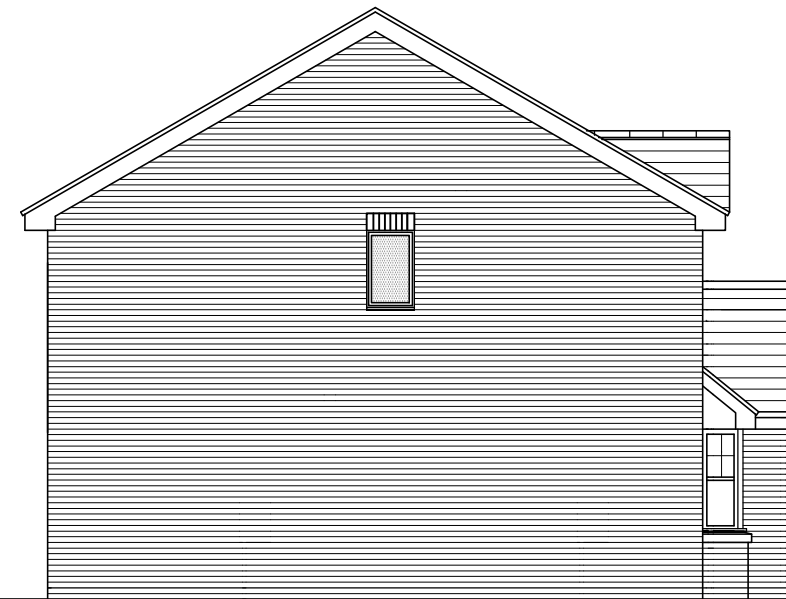


SIDE ELEVATION

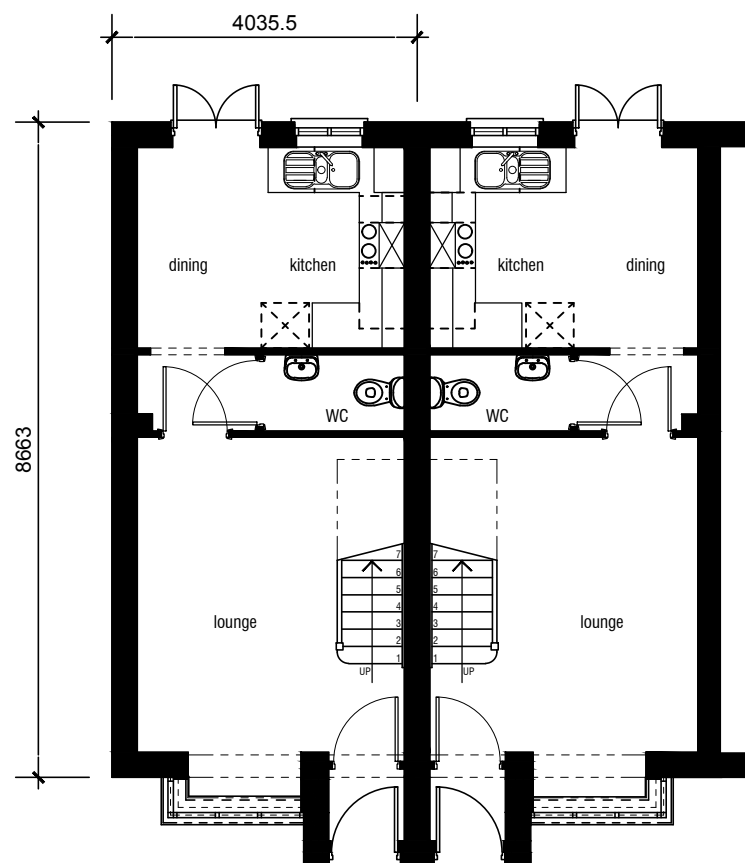

8663


4035.5

GROUND FLOOR PLAN

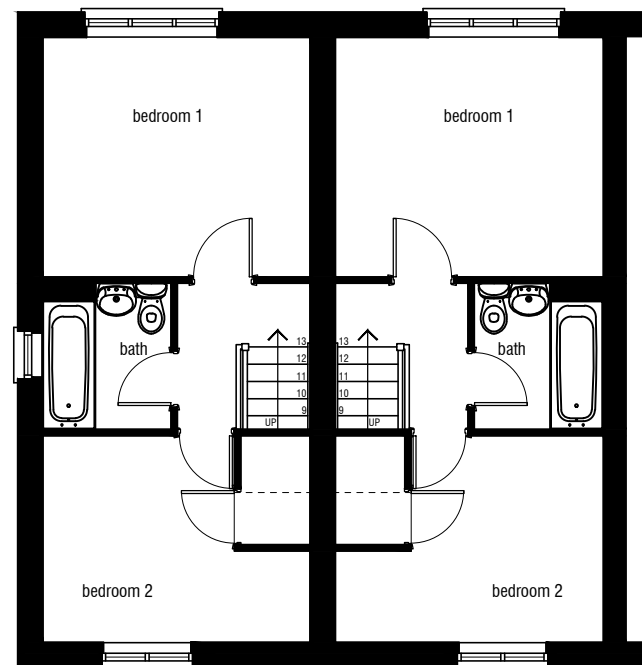

FIRST FLOOR PLAN

REV	DESCRIPTION	DATE



Rowland

Rowland Homes Limited
 Farington House, Stanifield Business Park, Stanifield Lane,
 Leyland, Lancashire PR25 4UA
 Tel: 01772 621166 Fax: 01772 623552 www.rowland.co.uk

DRAWING
WADDINGTON HOUSE TYPE
 - affordable

PROJECT
PLANNING DRAWING
 ART STONE HEADS & CILLS with render V2

SCALE	1:100@A3	REV.	-	DRAWING No.	HT117(A)/P/117
DATE	jan '19				
DRAWN	MCK/RHL				

FLOOR AREA - 60.4m² / 650ft²