




PROPOSED WEST ELEVATION
SC. 1:100 @ A3

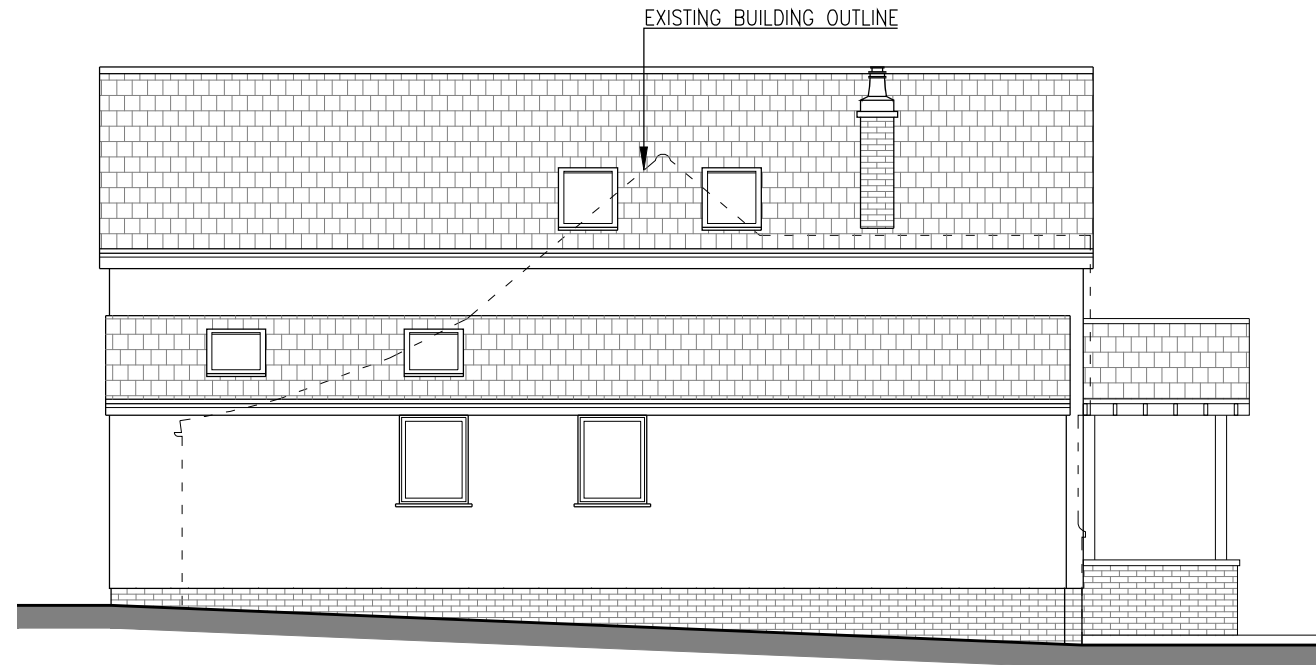


PROPOSED NORTH ELEVATION
SC. 1:100 @ A3

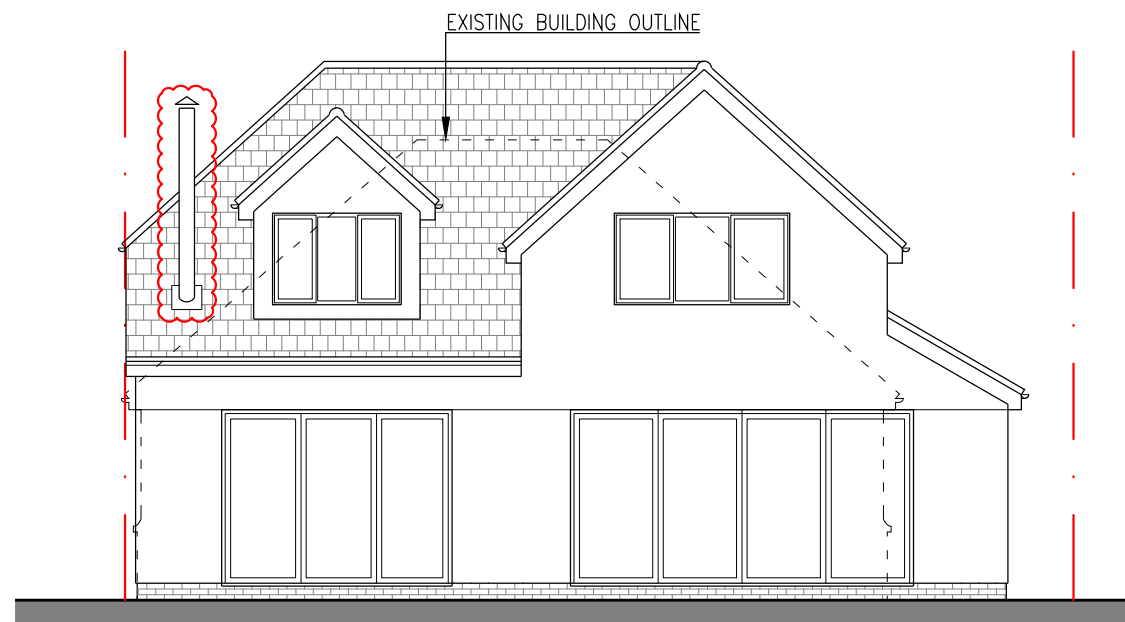

PROPOSED EAST ELEVATION
SC. 1:100 @ A3

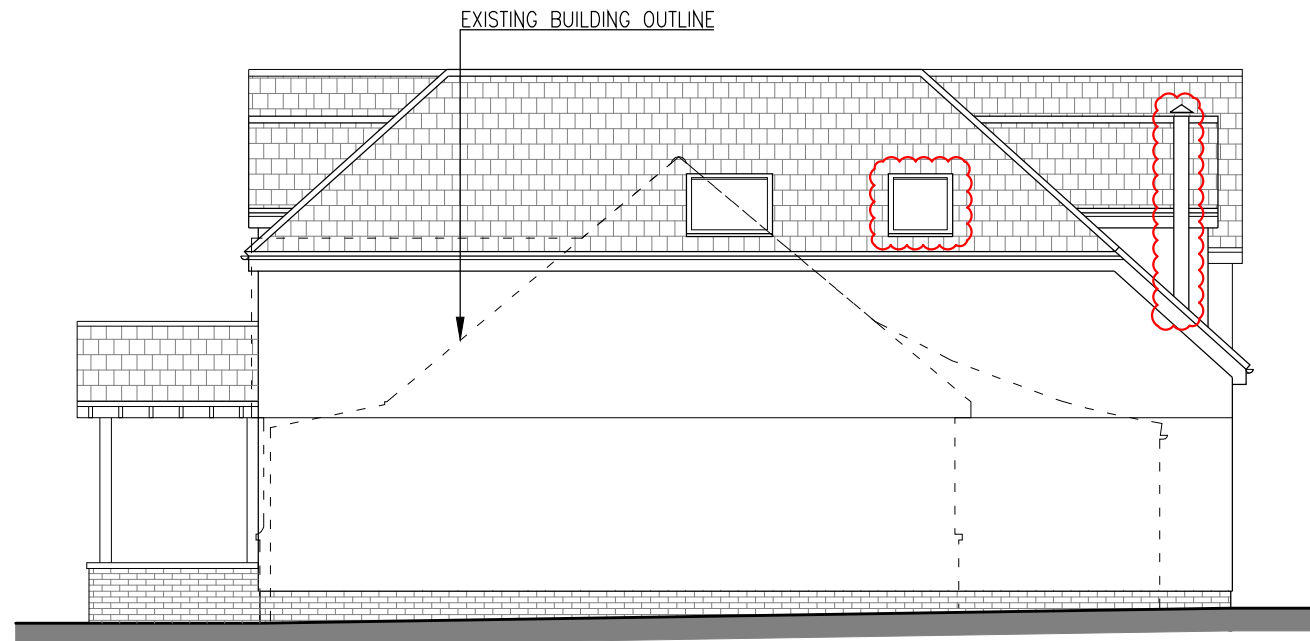

PROPOSED SOUTH ELEVATION
SC. 1:100 @ A3

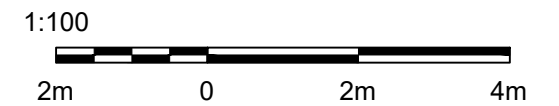

23 OAKDENE ROAD,
SEVENOAKS, TN13 3HJ

PROPOSED ELEVATIONS
(SC. 1:100 @ A3)

DRAWING NO: PL 007B

FEB 2023

REV B 23.11.23 ROOF WINDOW ADDED
ON THE SOUTH ELEVATION;
STOVE FLUE ADDED.

REV A 04.04.23 SIDE GATE ADDED
ON THE WEST ELEVATION