




EXISTING BUILDING OUTLINE

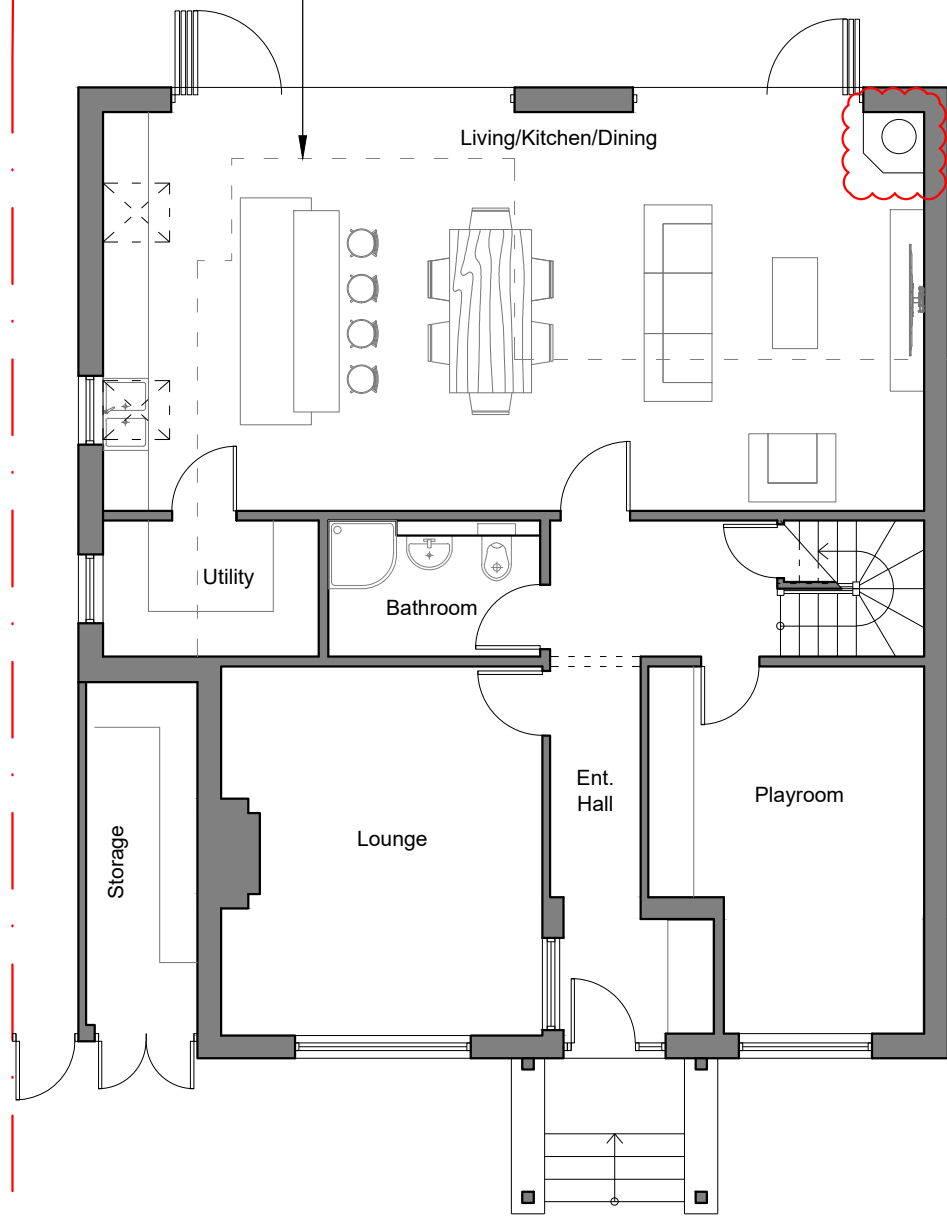


PROPOSED GROUND FLOOR PLAN
SC. 1:100 @ A3

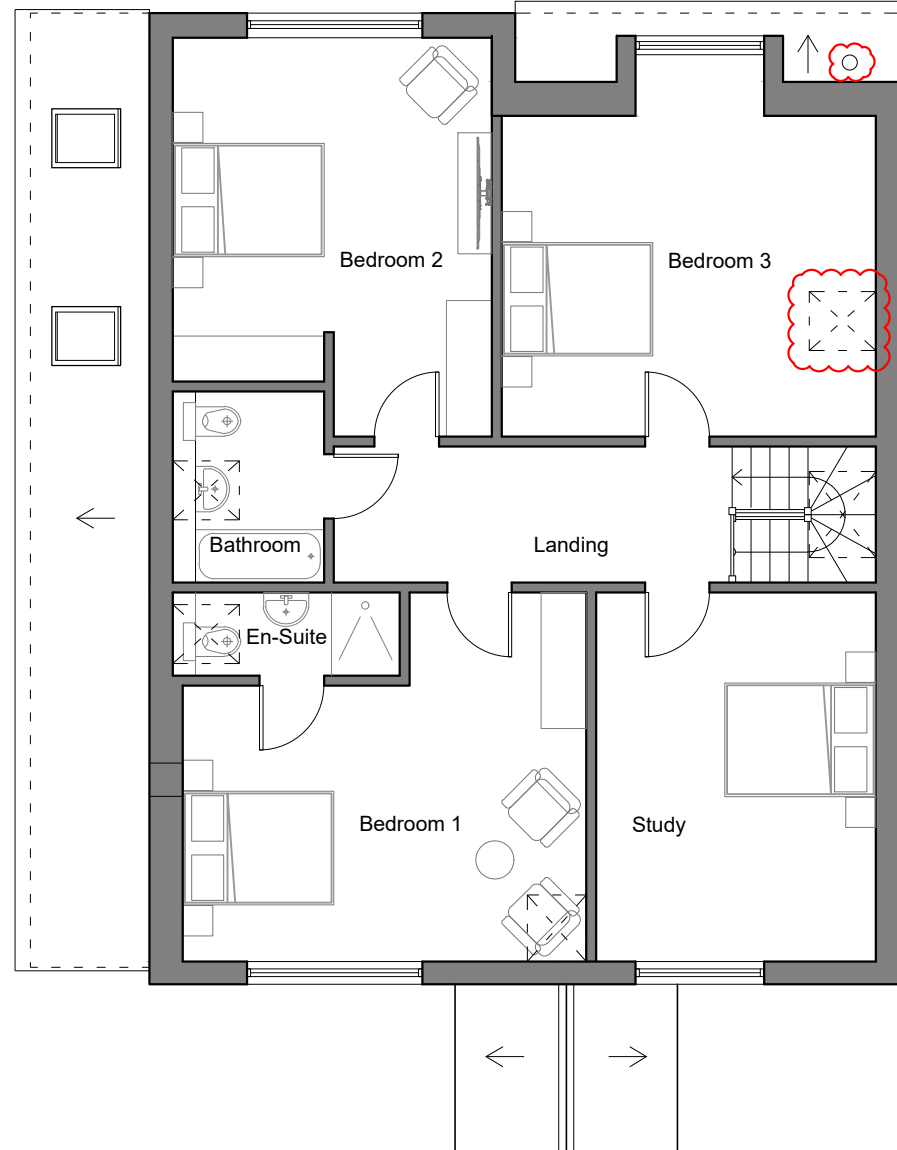

PROPOSED FIRST FLOOR PLAN
SC. 1:100 @ A3

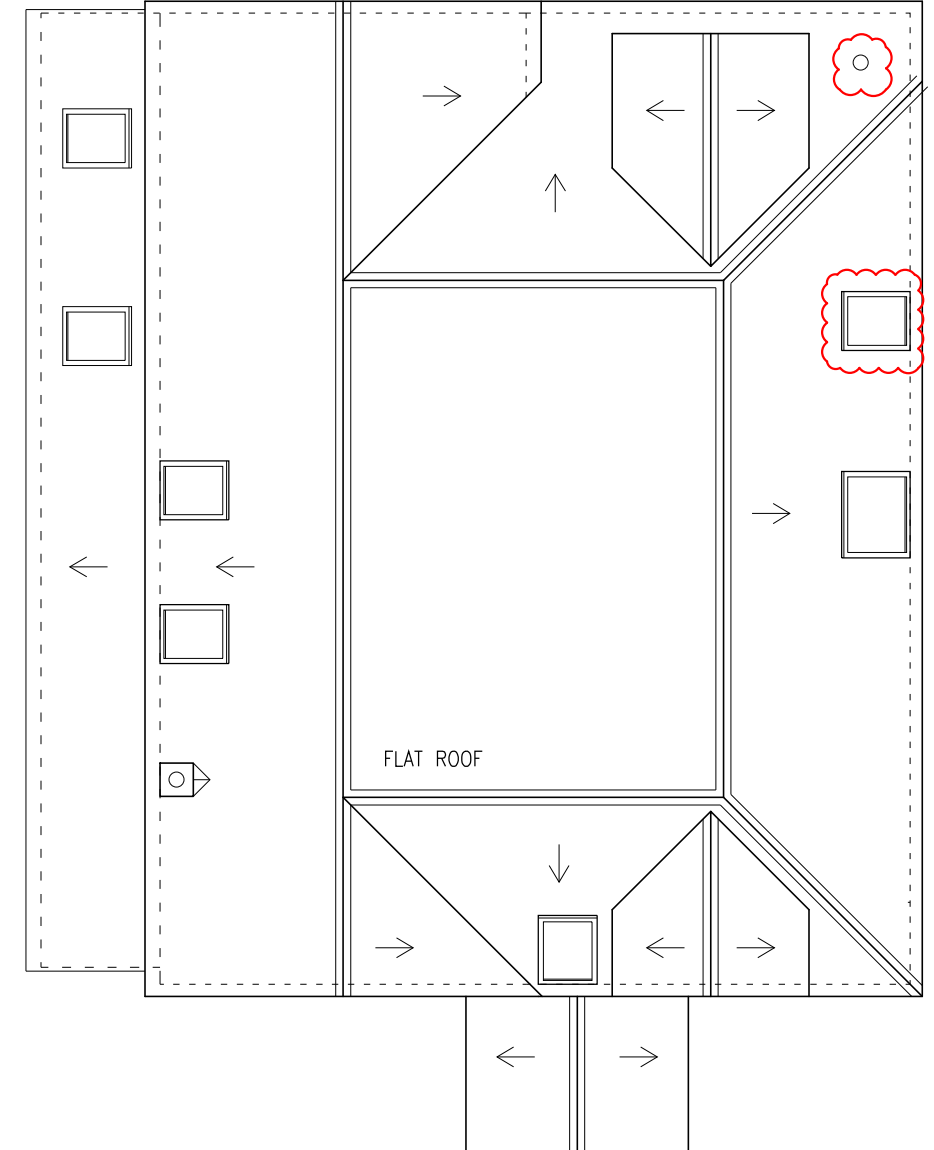

PROPOSED ROOF PLAN
SC. 1:100 @ A3

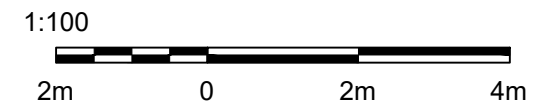

23 OAKDENE ROAD,
SEVENOAKS, TN13 3HJ

PROPOSED PLANS
(SC. 1:100 @ A3)

DRAWING NO: PL 006A

FEB 2023

REV A 23.11.2023

LOG BURNER STOVE ADDED
ON THE GROUND FLOOR;
ROOF WINDOW ADDED IN BEDROOM 3.