



Elevation A

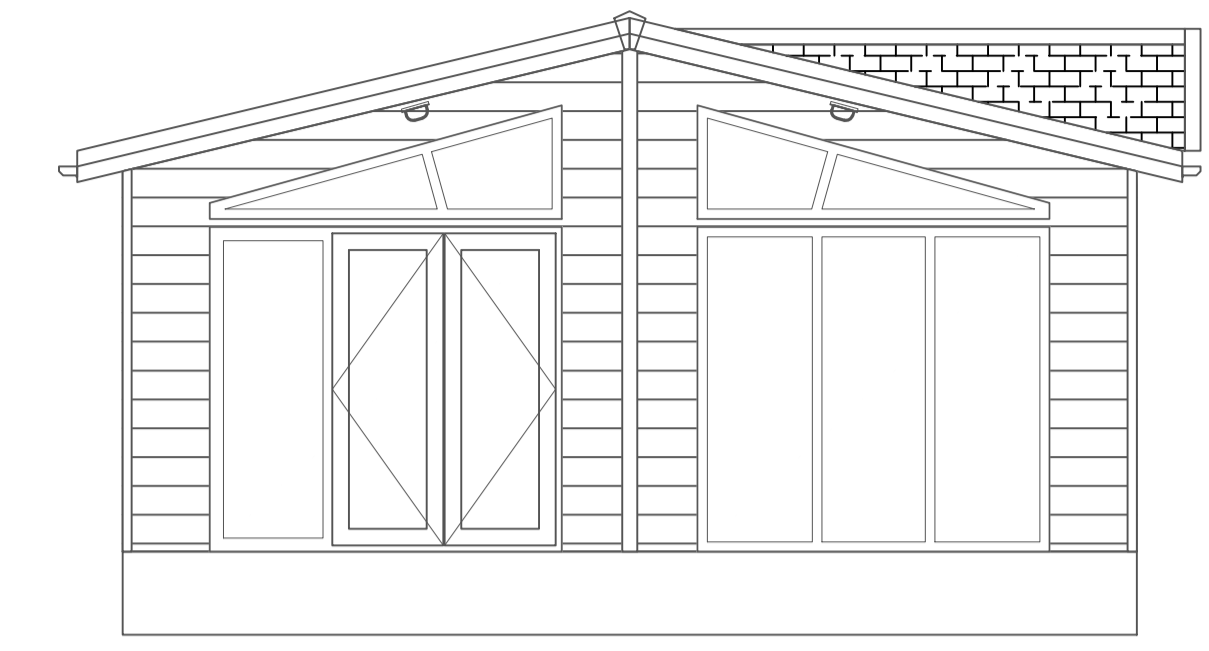

Elevation C


Elevation D

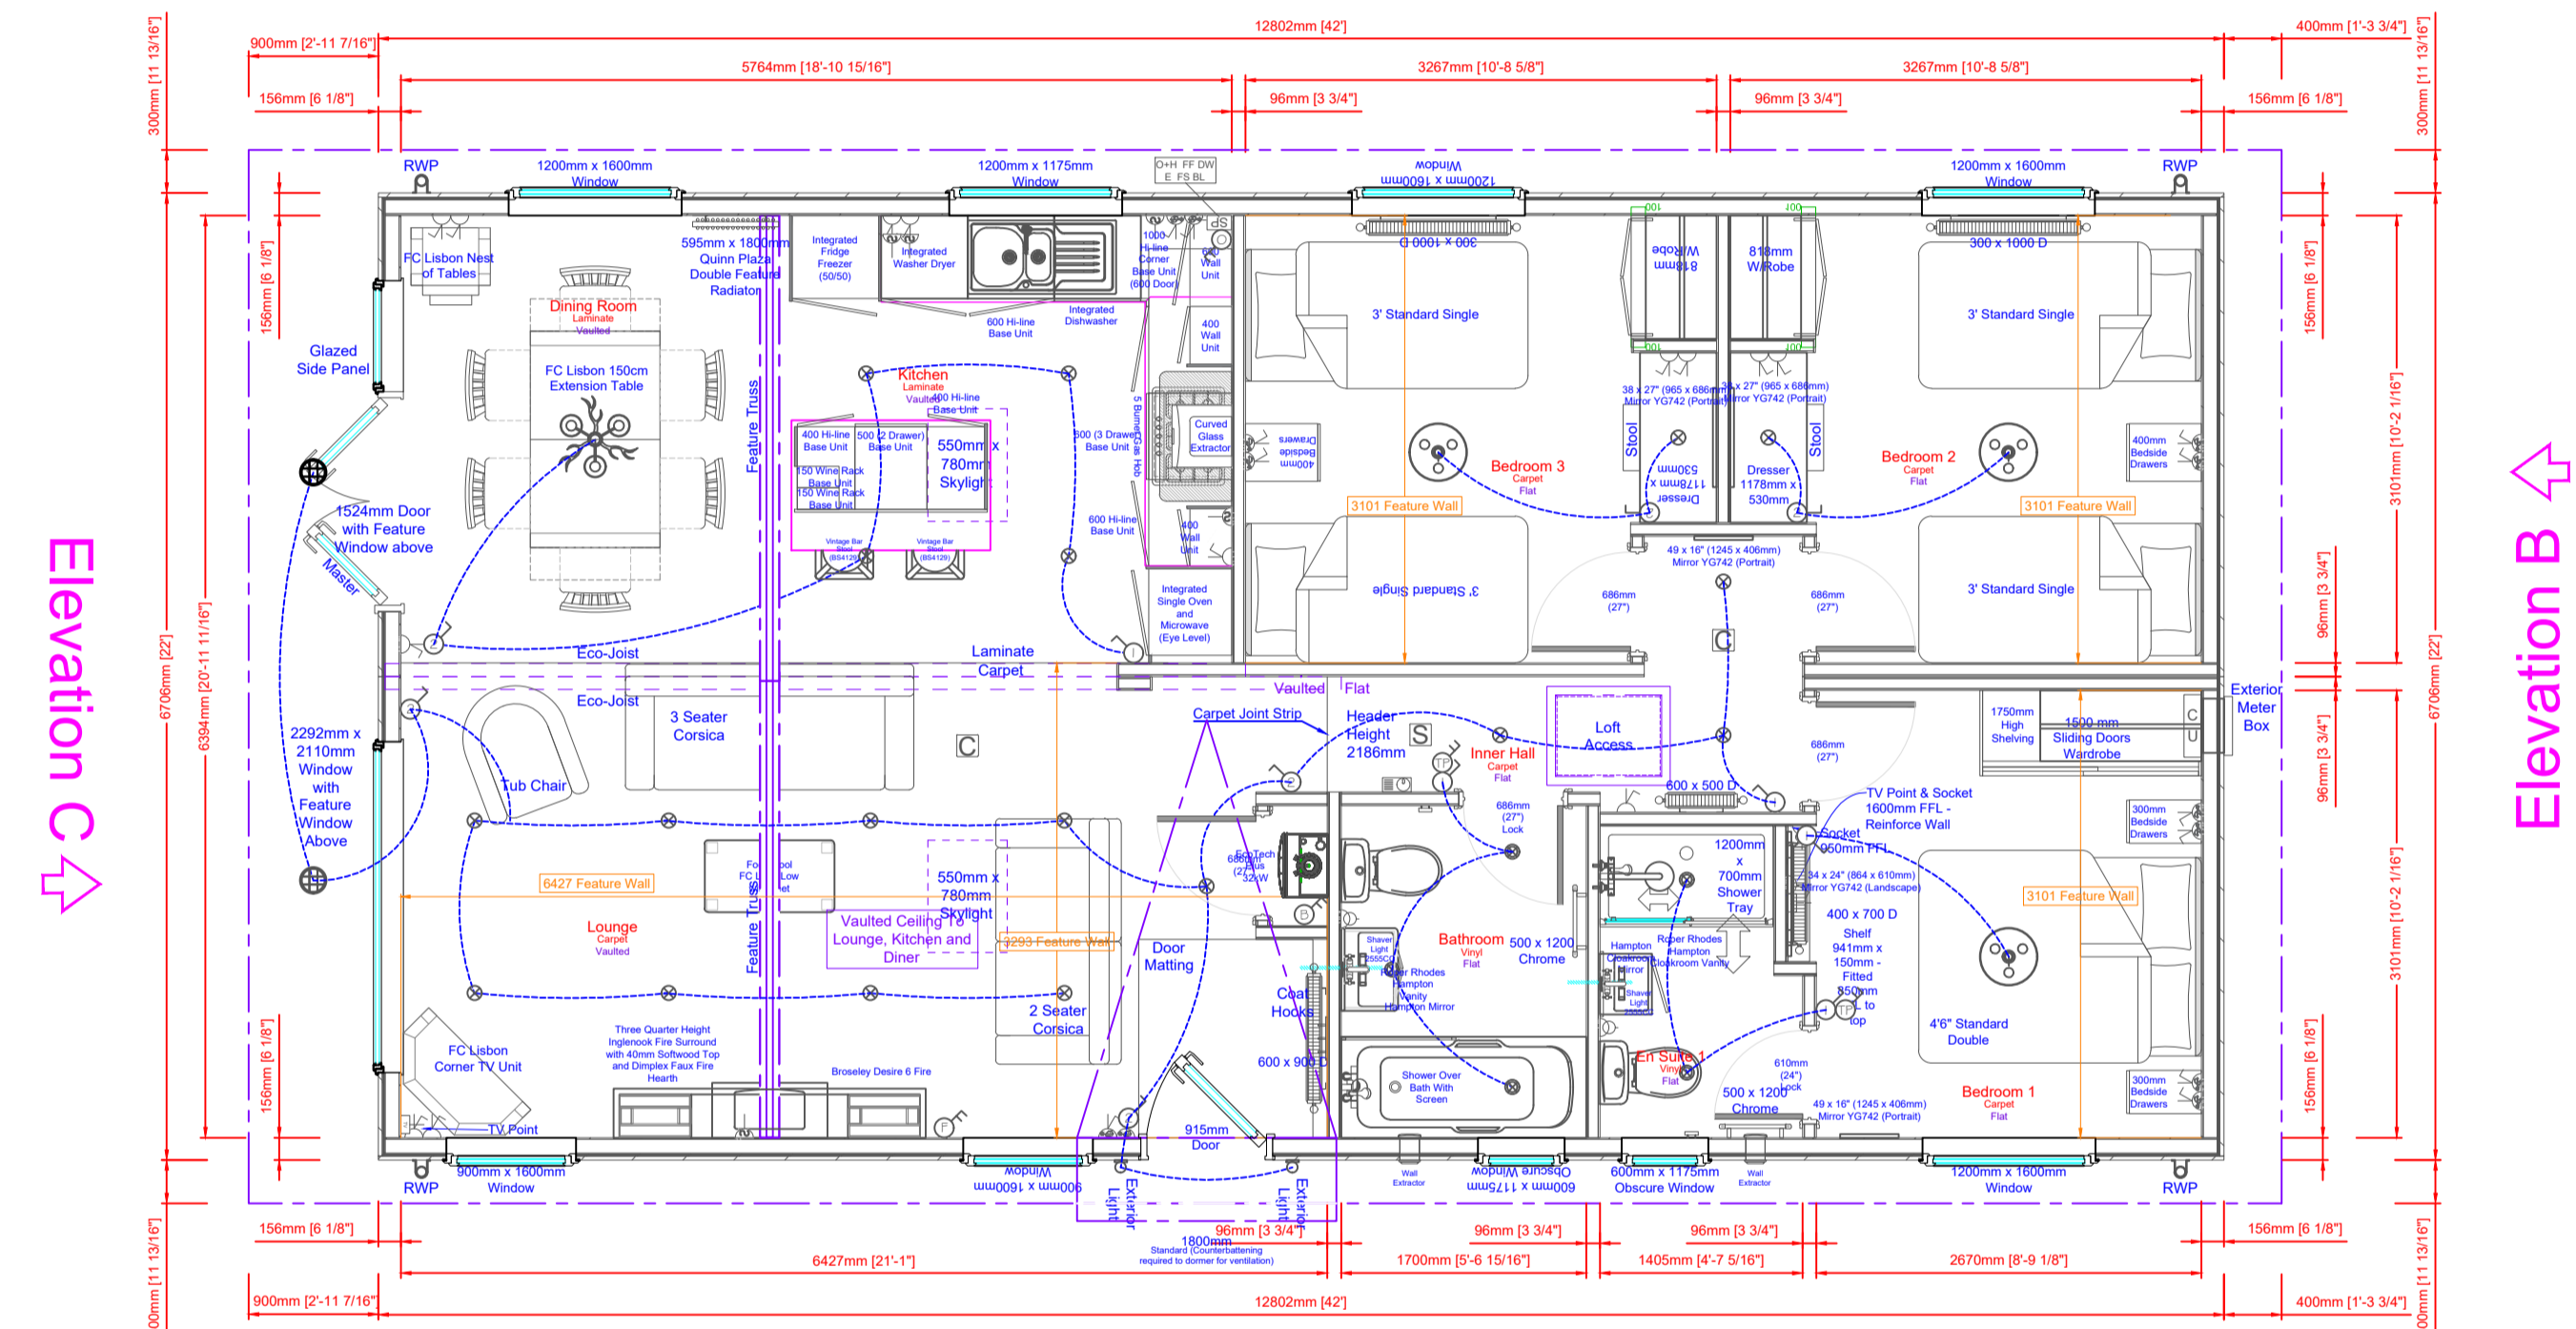


Elevation C

Elevation B

Elevation A

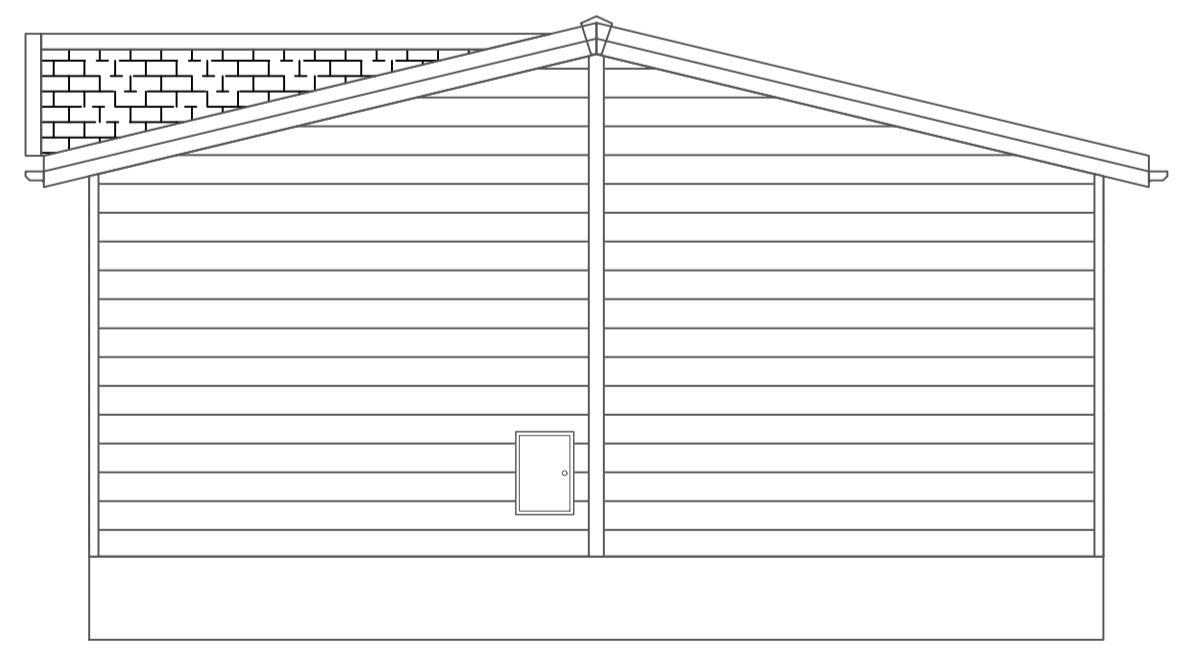

Elevation B

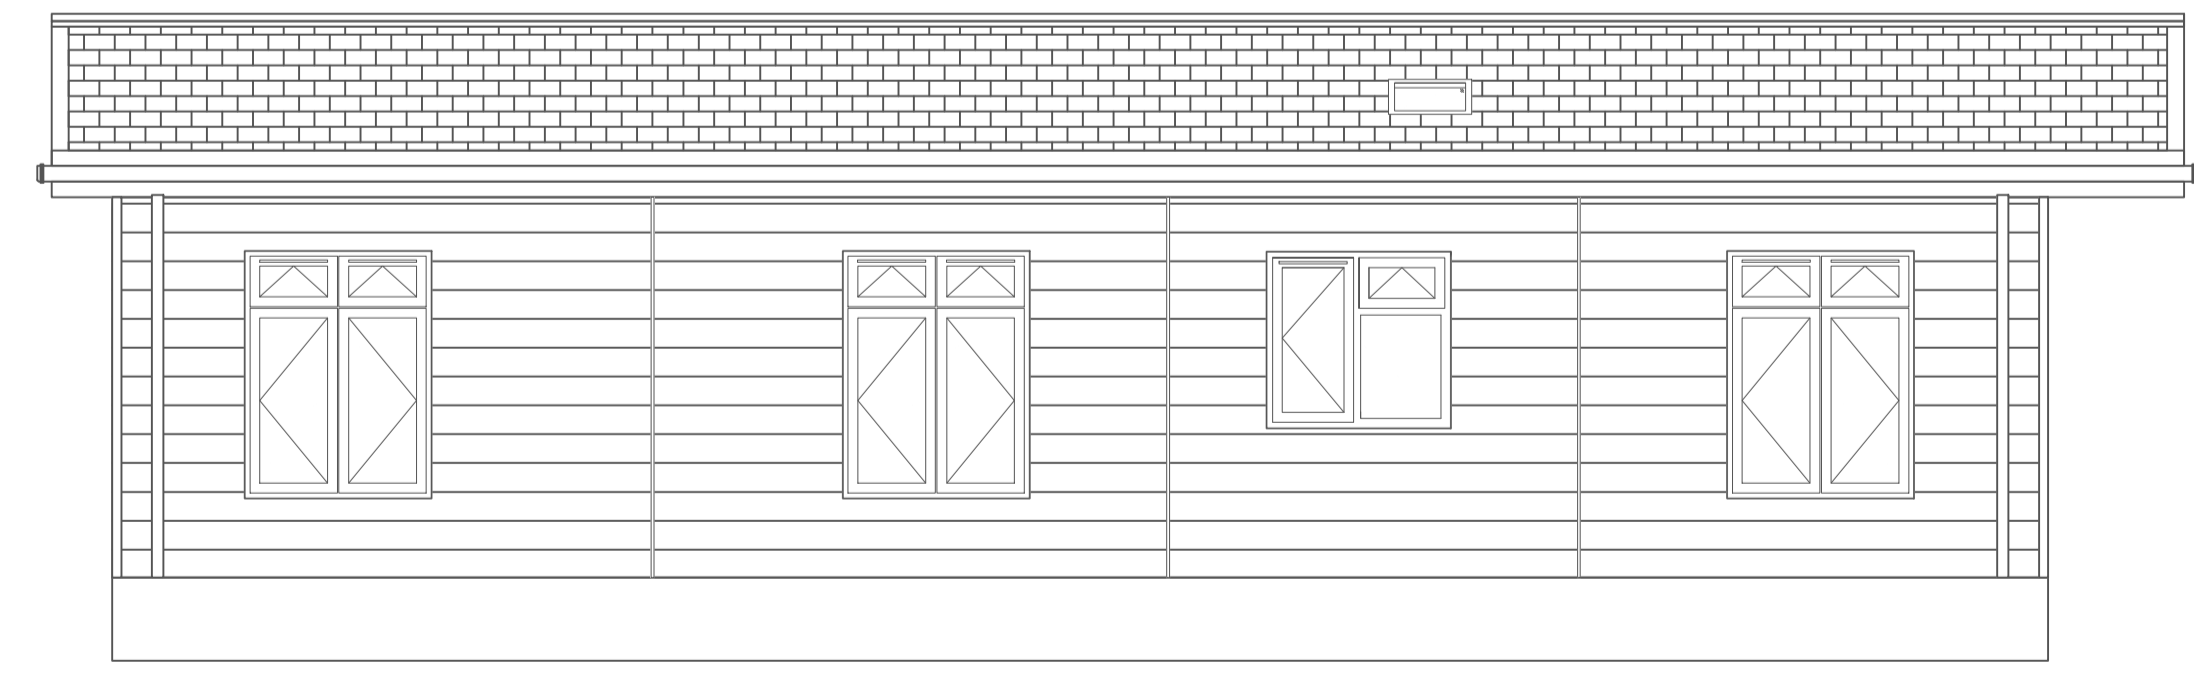

Elevation D

All measurements in mm unless stated otherwise.

**Prestige Homeseeker**  
 A Shipton Way, Express Business Park,  
 Rushden, Northamptonshire, NN10 6GL.  
 T (01933) 354000  
 E sales@phplh.com  
 W prestigehomeseeker.com  
 C Copyright © Prestige Homeseeker

- LEGEND**
- ⚡ Sockets
  - 🌡 Thermostat
  - ⊖ Switches/Isolators
  - 🚒 Smoke Alarm
  - 🚒 CO Alarm
  - 🔌 Consumer Unit
  - 🔦 Under Locker Light
  - 📺 Downlight
  - 🔧 Batten Holder
  - 🌞 Ceiling Rose

**NOTES**

Original
----------

**REVISION HISTORY**

01	???	???	??	Original
----	-----	-----	----	----------

**DRAWING**

Scale:	1:50 @ A1
Quote:	QN ?????
Drawing:	S????
Int. Serial:	J????
Ext. Serial:	19 ?? 00????
Class:	STD

**Foresters Lodge**  
 42 x 22  
 12.80m x 6.71m Nominal  
 Lambe Planning & Design

Signature: \_\_\_\_\_  
 Date: / /