

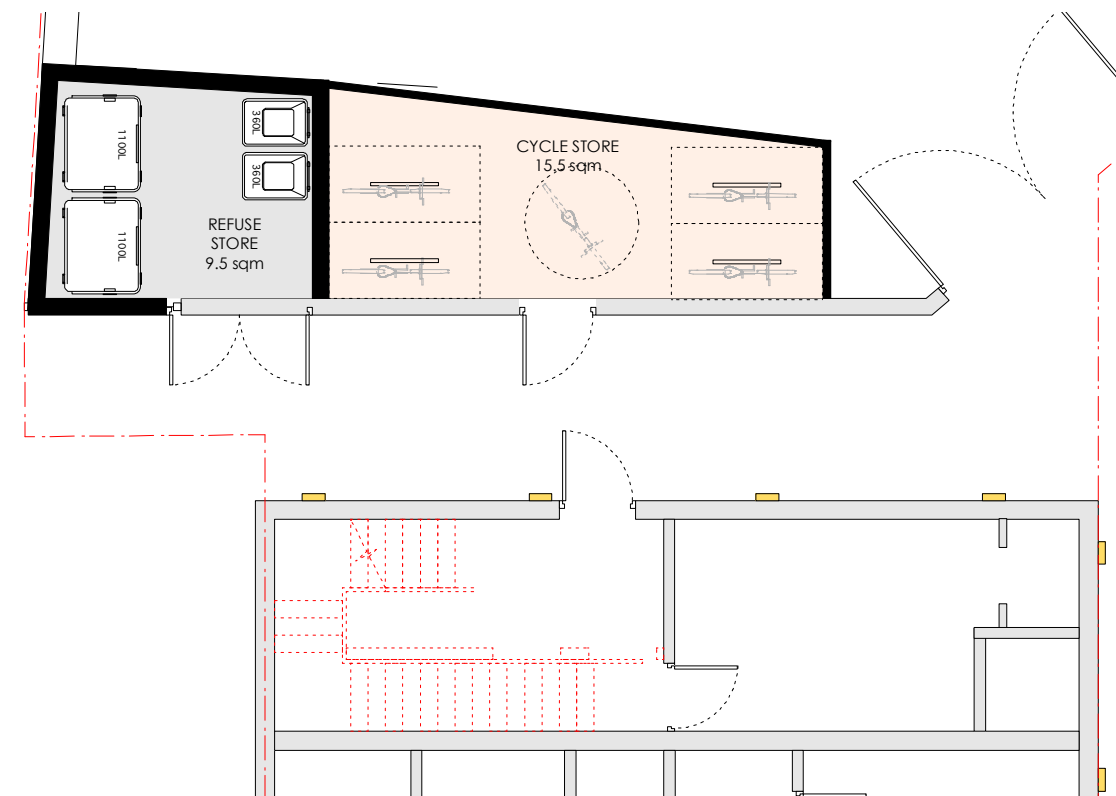
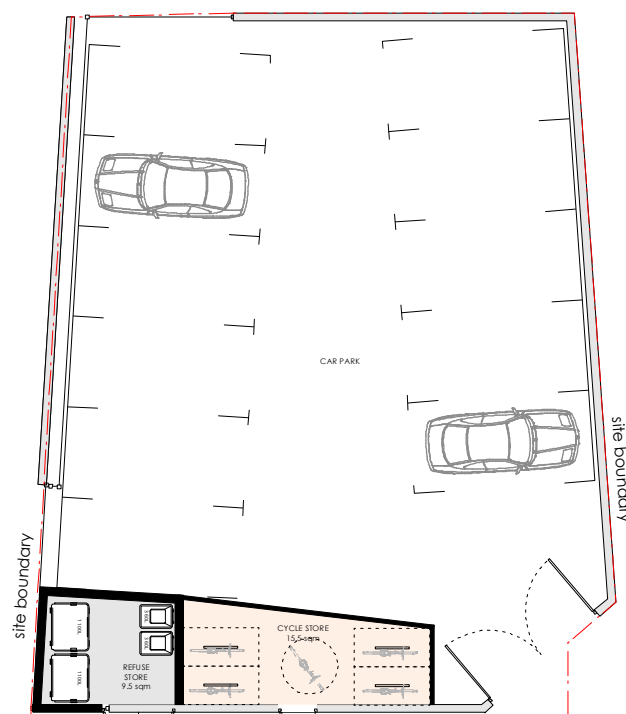
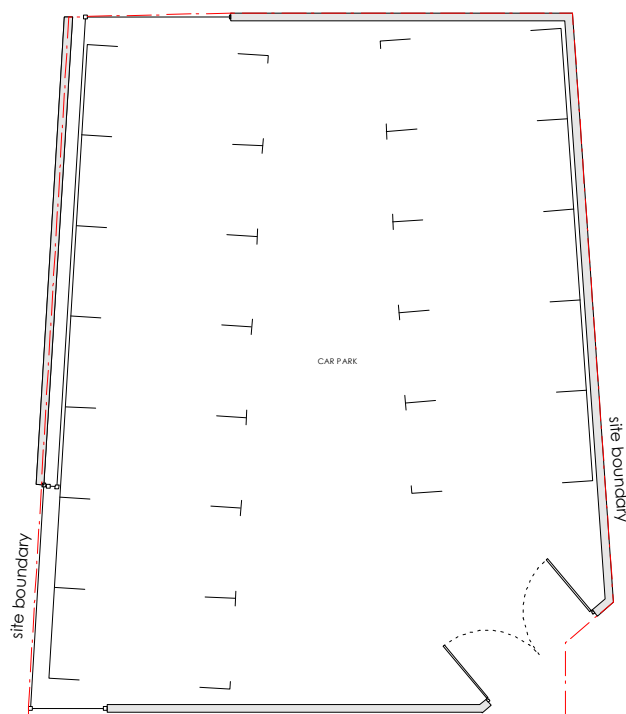


**NOTES:**  
 Do not scale from this drawing.  
 Any discrepancies to be brought to the attention of the architect.  
 This drawing to be read in conjunction with other relevant drawings and the specification.  
 Copyright in this drawing remains the property of Studio Jayga Ltd. This drawing may not be copied or used without the permission of Studio Jayga.  
**Design intent only. Setting-out is based on outline survey only. All dimensions shown on this drawing are to be checked on site.**

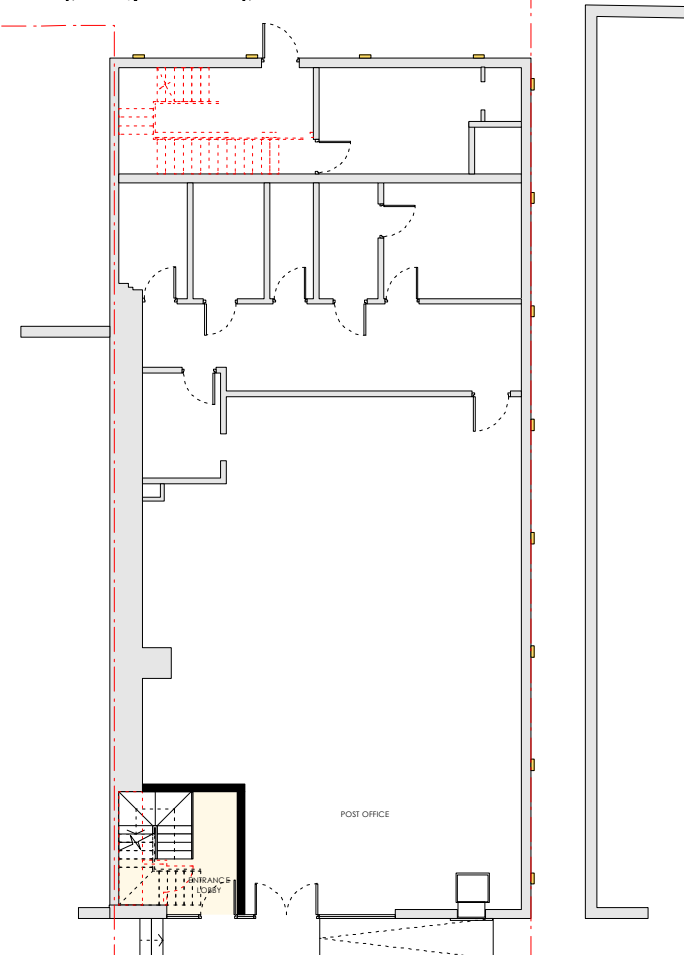

**3 Proposed Refuse & Cycle Store**  
 1:100 @ A3

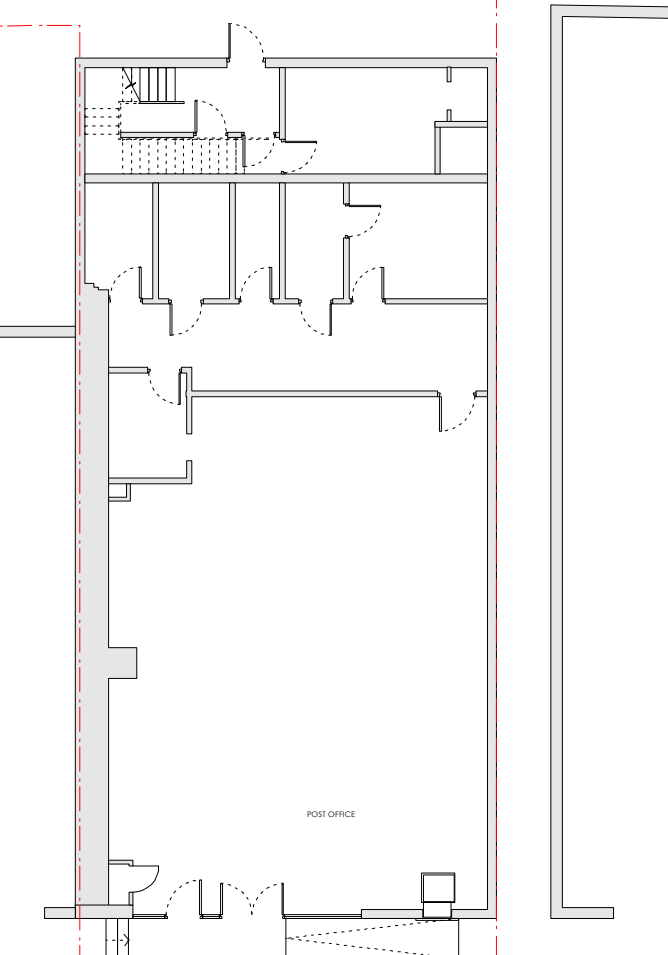

**2 Proposed Ground Floor Plan**  
 1:200 @ A3

**1 Existing Ground Floor Plan**  
 1:200 @ A3



**PLANNING**

project **187-189 Rushey Green, Calford**  
 stage **Planning**  
 client **Mr Singh**  
 drawing **Proposed Refuse & Cycle Store**  
 scale **1:200/100 @ A3**  
 date **Nov 2023**  
 dwg no **552-309**