




**Rear elevation**  
1:100

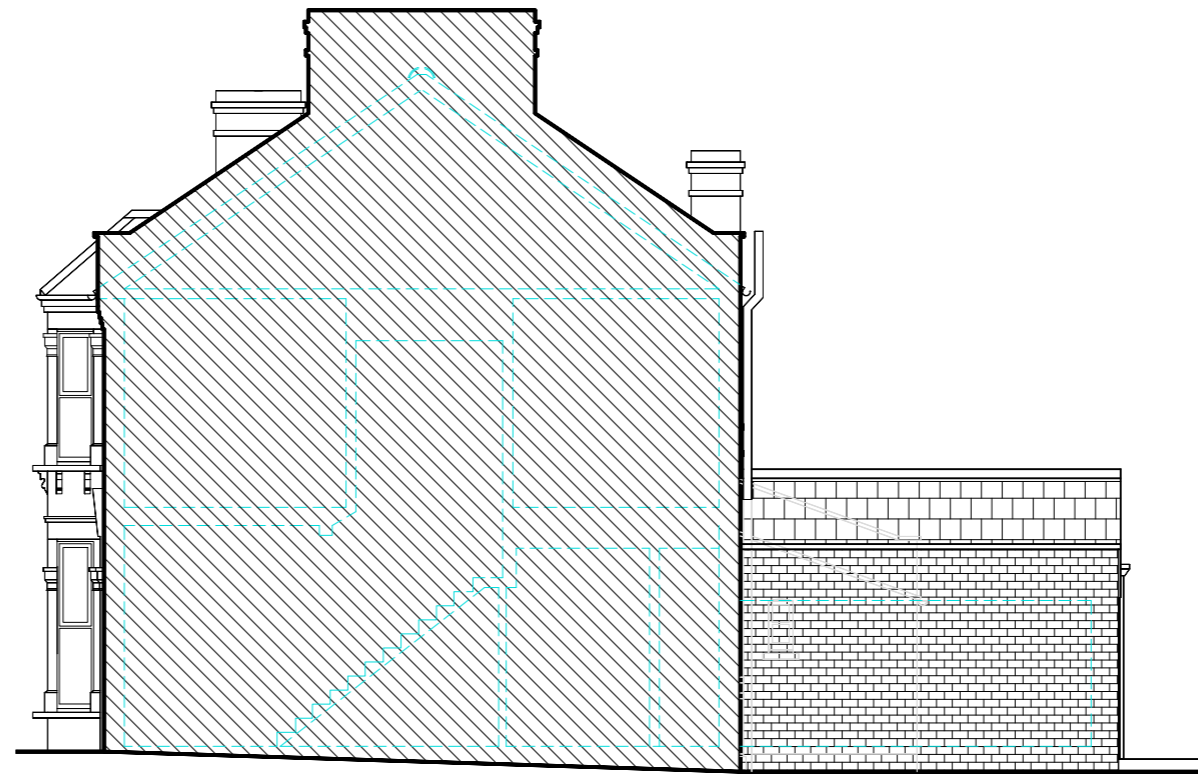

**Side elevation** (as seen from no 48)  
1:100

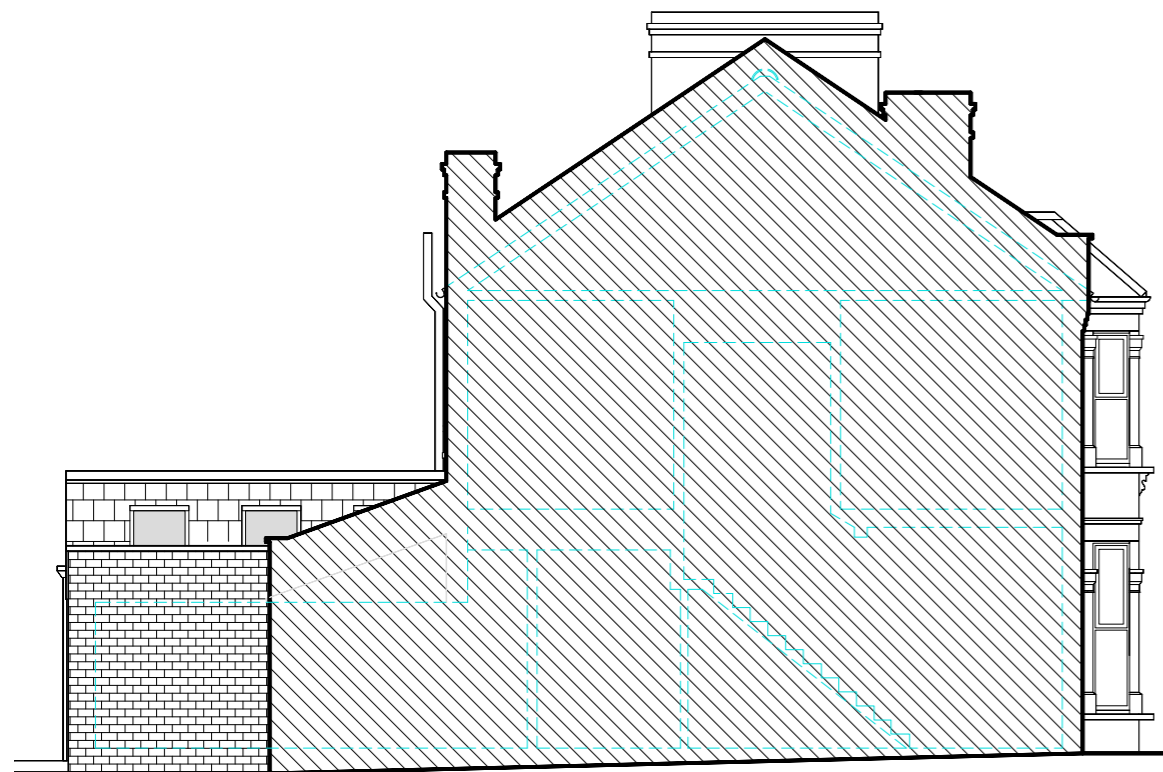

**Side elevation** (as seen from no 52)  
1:100

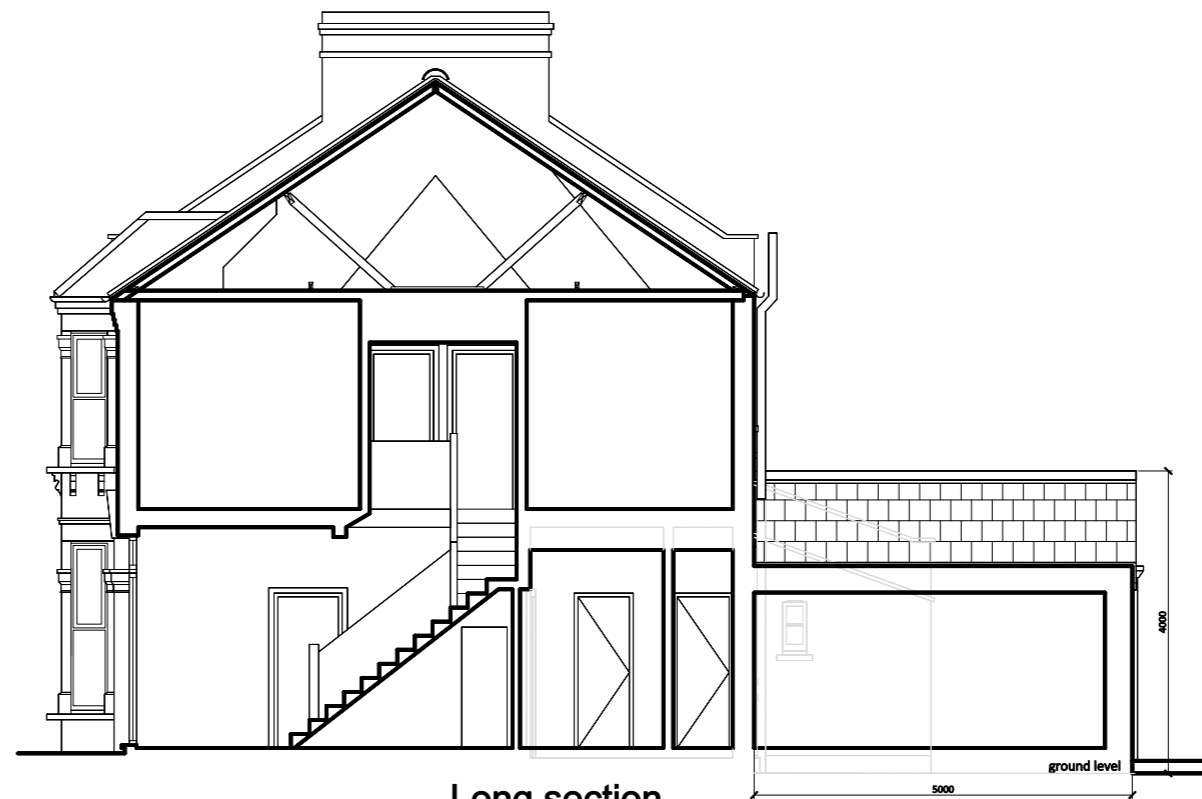


**Long section**  
1:100

**NOTES**

The specification and drawings are produced for the purpose of obtaining Local Authority Approvals only. No dimensions are to be scaled from drawings and all are to be site checked by builder before commencement of works. All works to be carried out in accordance with the Building Regulations 2000, British Standards, Codes of Practice and any printed directions issued by manufacturers of propriety materials and components used (whether specified or not). All works to be carried with all relevant Local Authority approvals and to building control inspection.

THIS IS A PLANNING DRAWING ONLY

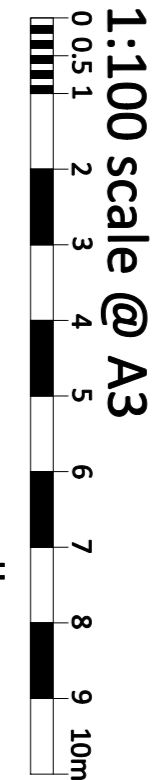

<b>ShazaDesign</b> 72 Wood Lodge Lane BR4 9NA tel: 077 6277 1020		
Drawing <b>Proposed elevations</b>		
Client/Site <b>50 Ardfillan Road SE6 1SS</b>		
Scale	Date	Drawing no
1:100	17/11/23	175/PL/04
Revision		