






Front elevation
1:100

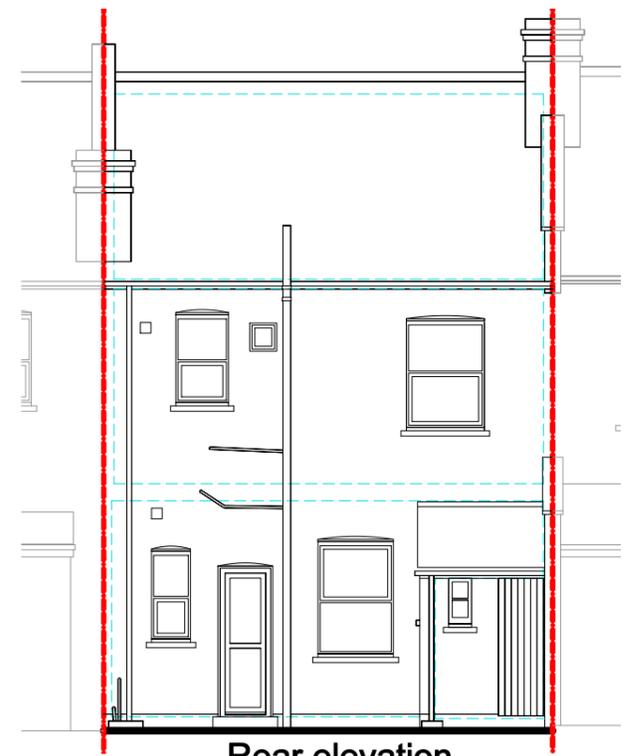

Rear elevation
1:100

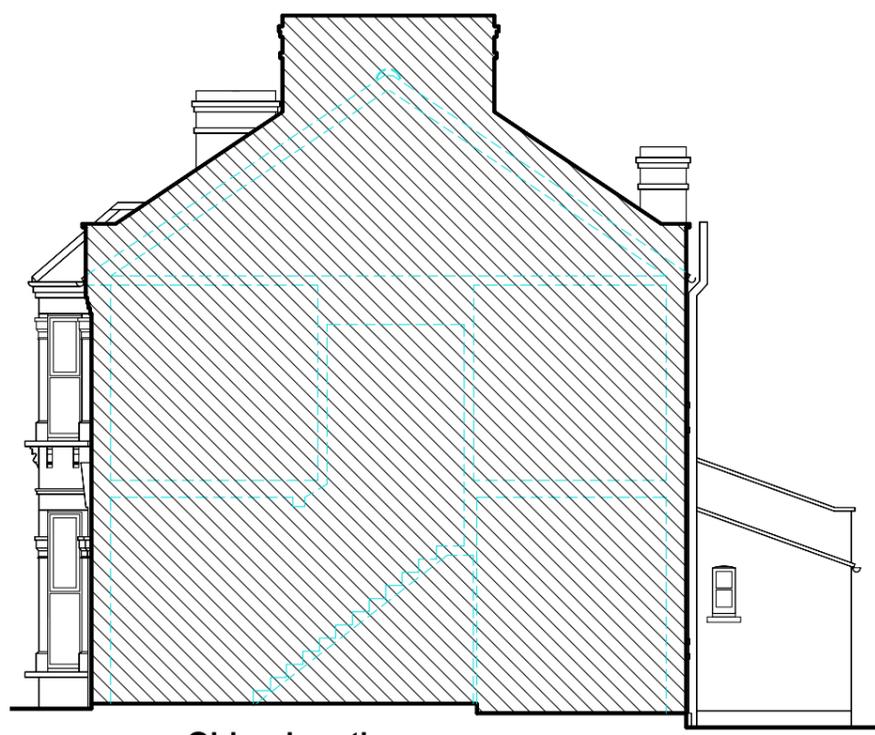


Side elevation (as seen from no 48)
1:100

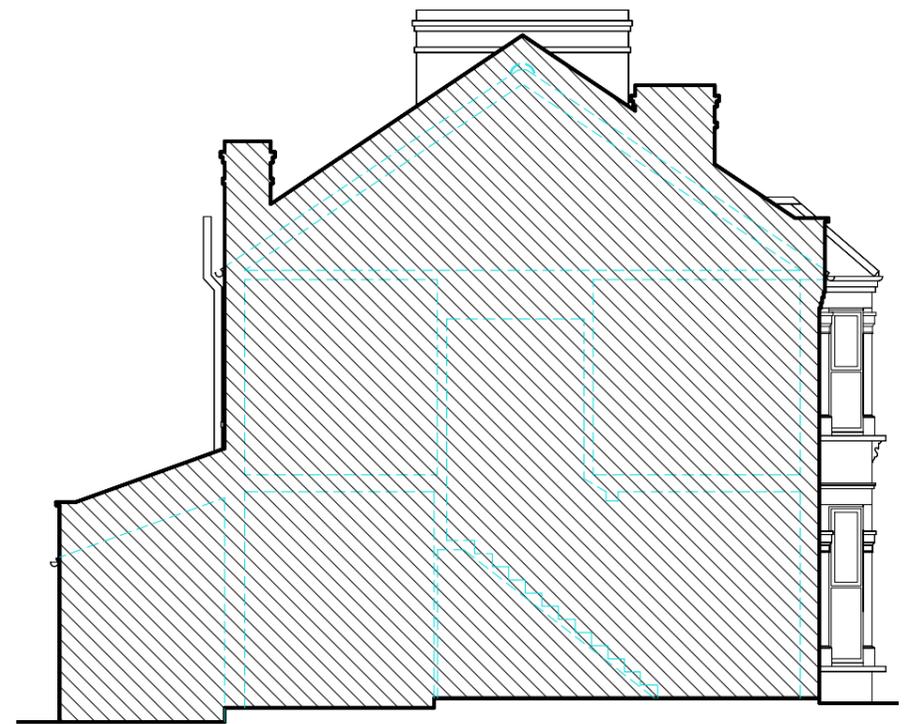

Side elevation (as seen from no 52)
1:100



Long section
1:100

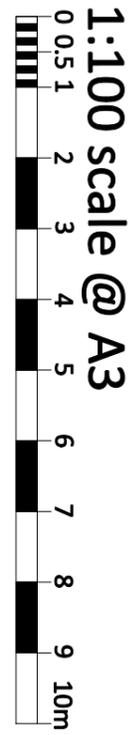

NOTES

The specification and drawings are produced for the purpose of obtaining Local Authority Approvals only. No dimensions are to be scaled from drawings and all are to be site checked by builder before commencement of works. All works to be carried out in accordance with the Building Regulations 2000, British Standards, Codes of Practice and any printed directions issued by manufacturers of propriety materials and components used (whether specified or not). All works to be carried with all relevant Local Authority approvals and to building control inspection.

THIS IS A PLANNING DRAWING ONLY

ShazaDesign 140 Venner Road SE26 5HS tel: 077 6277 1020		
Drawing Existing elevations		
Client/Site 50 Ardfillan Road SE6 1SS		
Scale	Date	Drawing no
1:100	14/11/23	174/PL/02
Revision		