

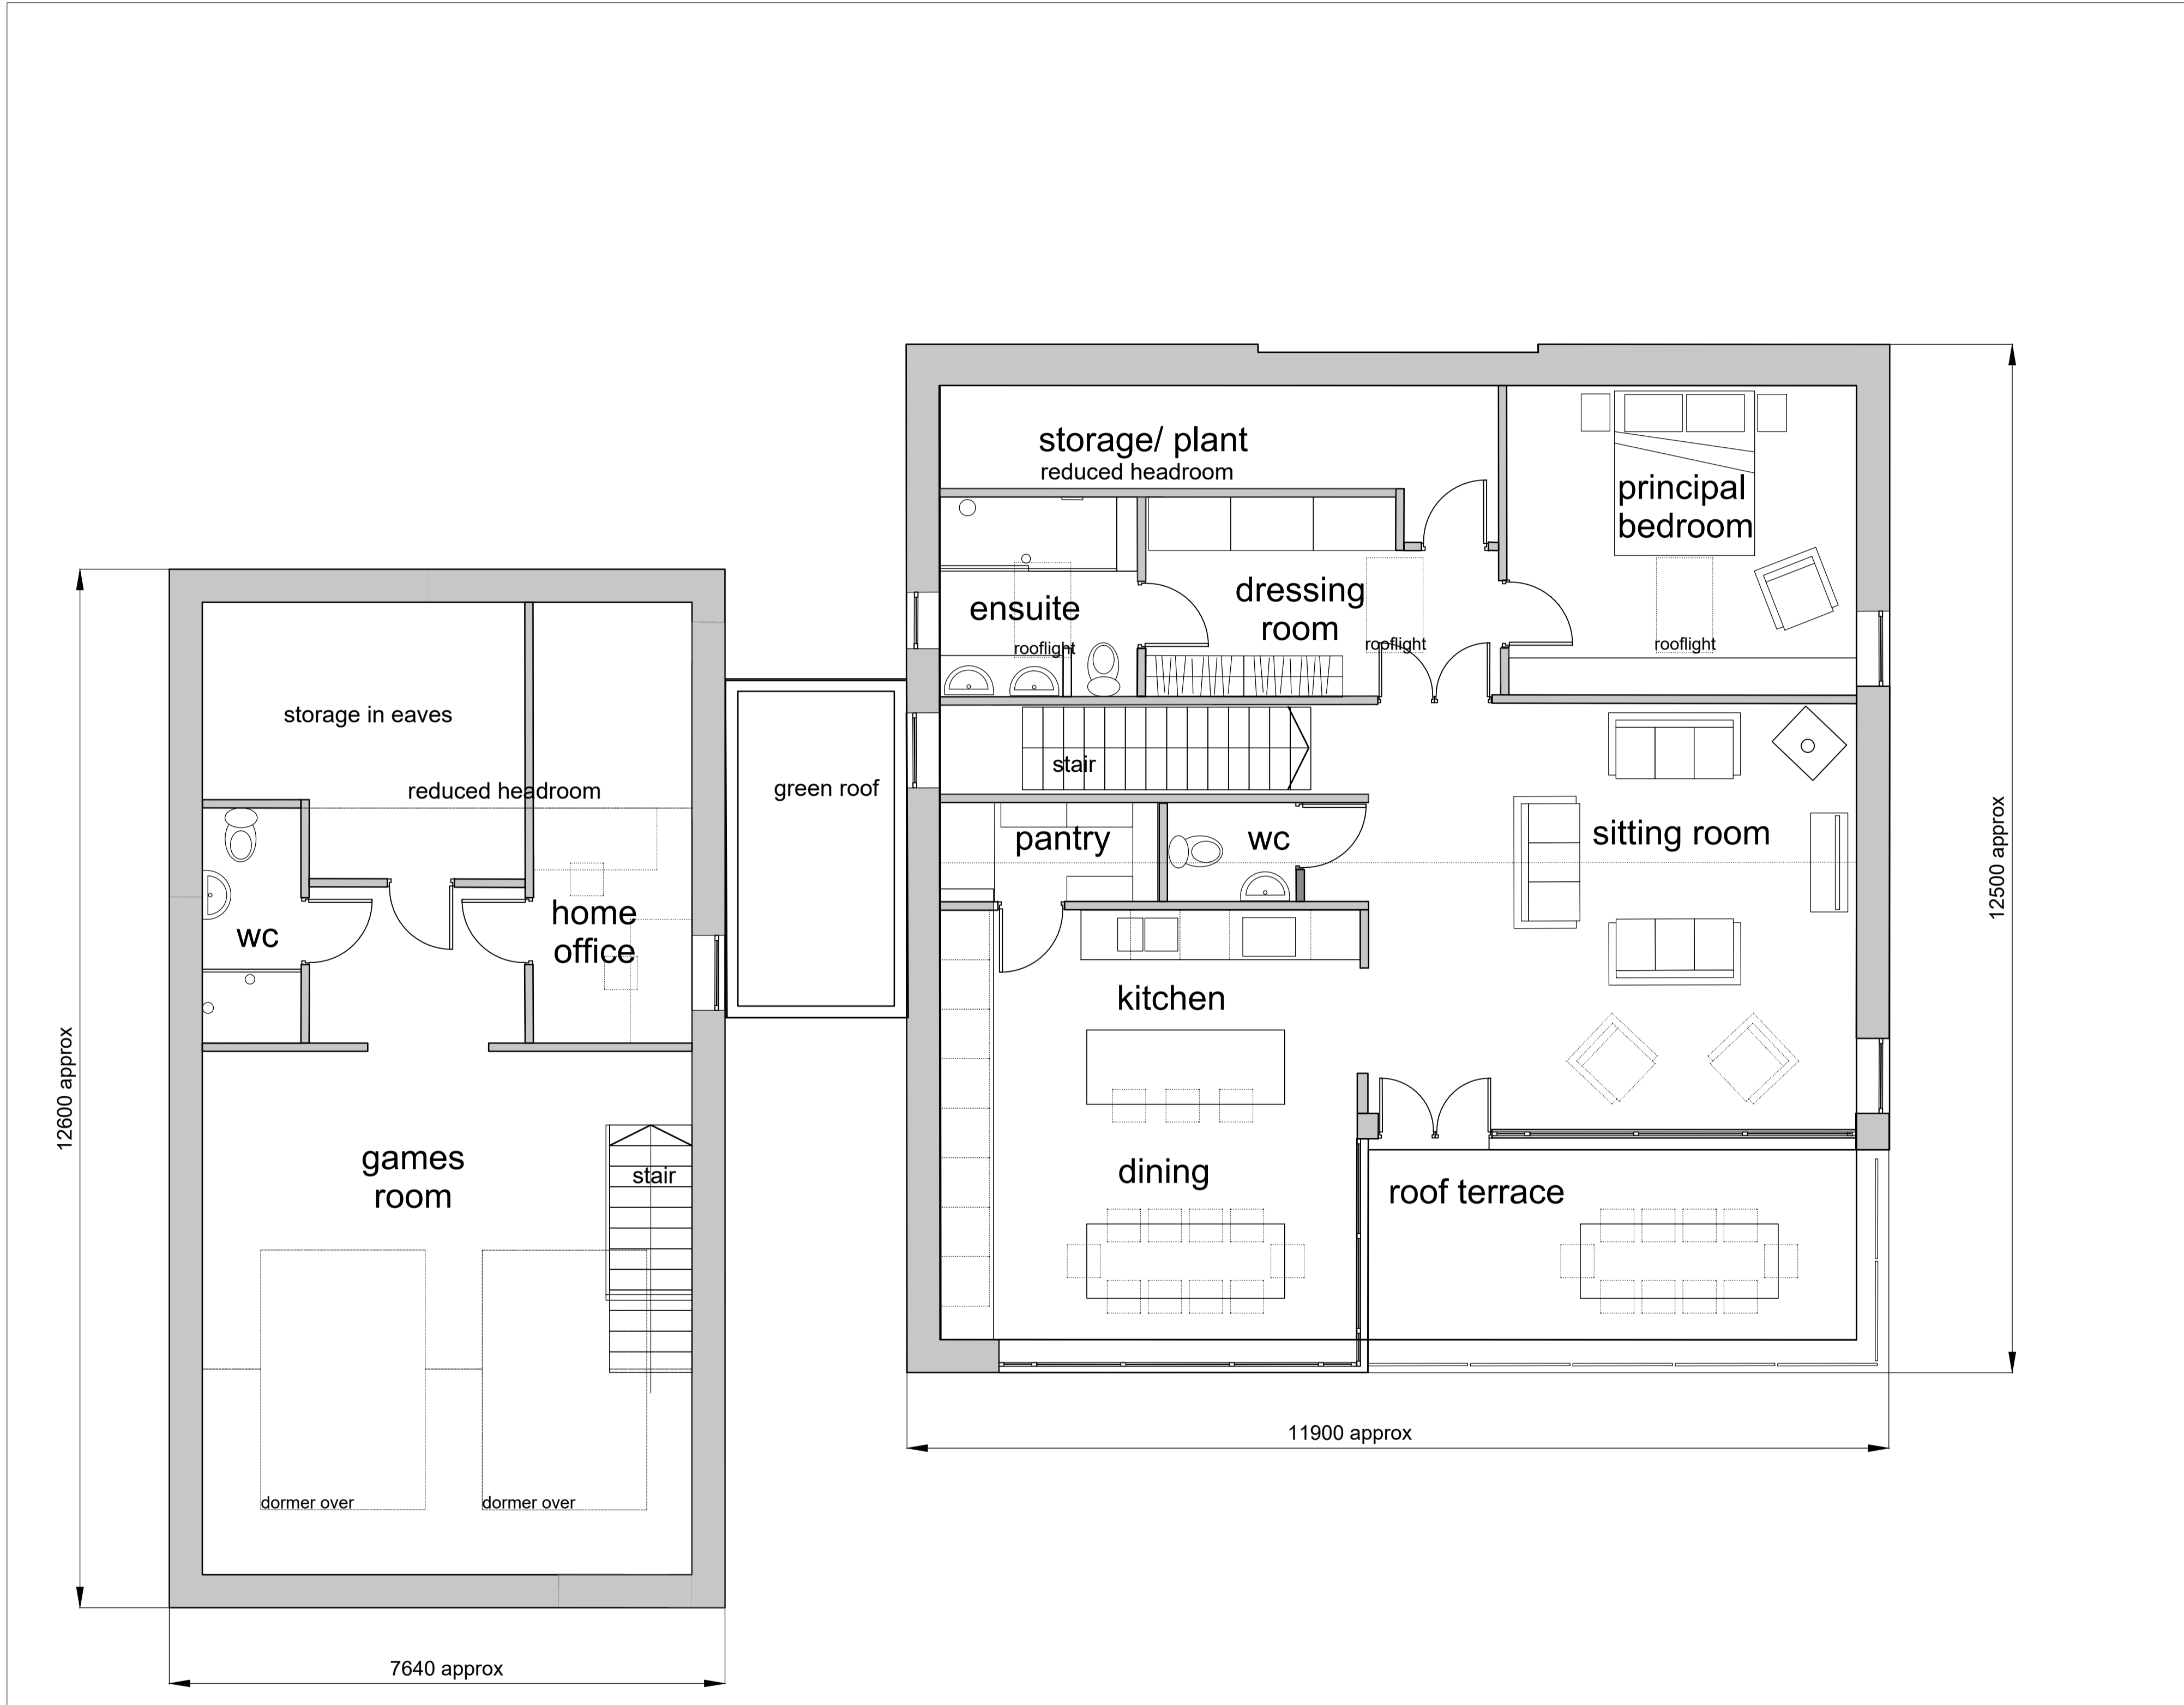


Note:
 All work is subject to Planning Consent, Building Regulations Approval, Construction (Design & Management) Regulations 2015 and the Building Safety Act 2023.
 Drawings are not to be scaled for construction purposes.
 Any dimensions taken from drawings must be checked on site.
 If in doubt ask the CA.

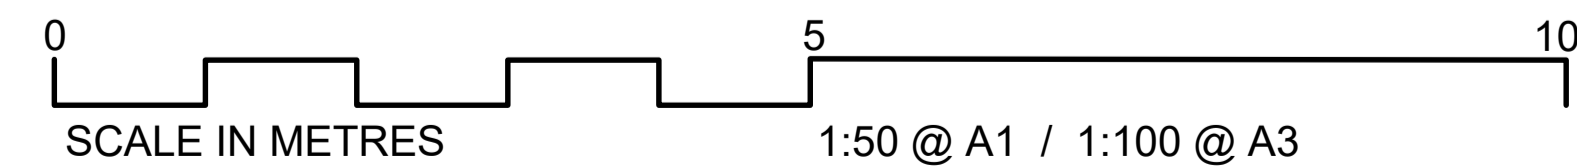

Plan, First Floor Level

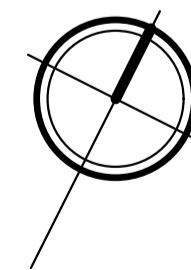

A	Additional notes added	Oct 23
	Issue for Approval	Sept 2023
No.	Revision/Issue	Date

Firm Name and Address

studio at **studio at architecture**
 allison tatterton architect
 the laurels
 higher porthpean
 st austell
 PL26 6AY
 07977071590

Project Name and Address

Merryhall Portheast Way
 Gorran Haven, St Austell
 Cornwall PL26 6JA

**General Arrangement
 Plans First Floor Level**

Project	2305	Sheet	A 11
Date	August 2023		. A
Scale	1:100 @ A3 / 1:50 @ A1		