






Existing North West Elevation

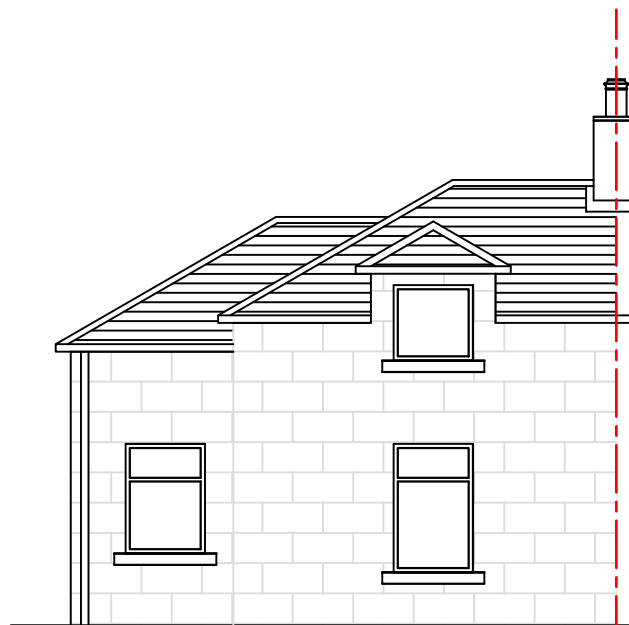


Existing South West Elevation

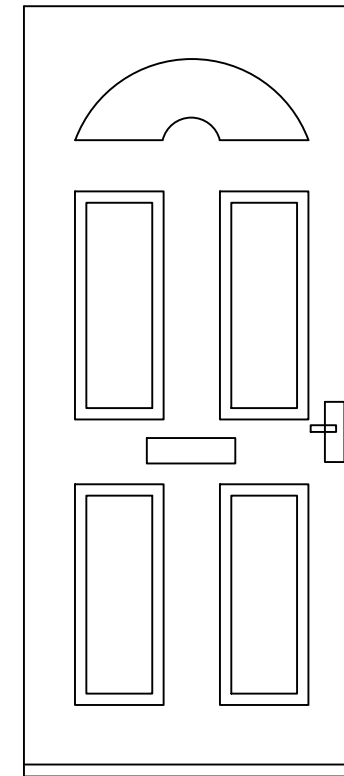


EXD1  
Existing Door Elevation  
1:20  
Existing Upvc Door

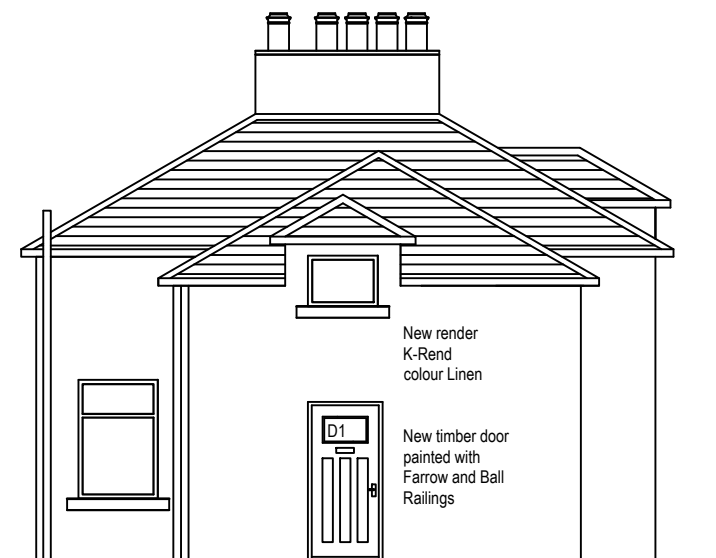

Proposed North West Elevation

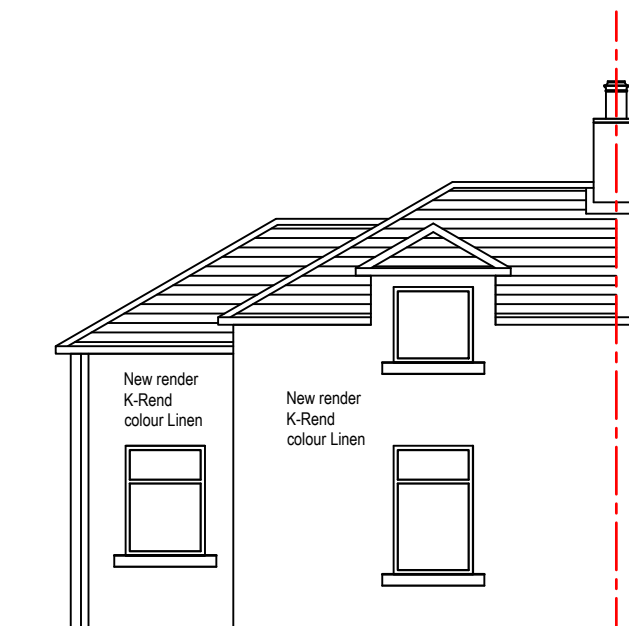



Proposed South West Elevation

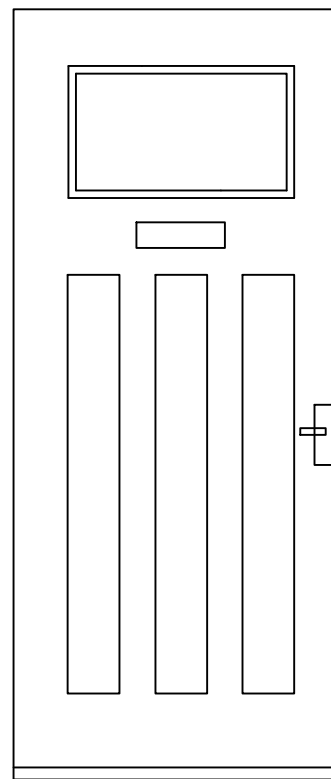

D1  
Proposed Door Elevation  
1:20  
New panelled timber painted door  
stained glass top light  
Colour : Farrow and Ball Railings



Proposed Door Section  
1:20

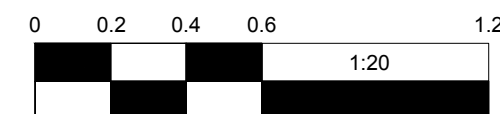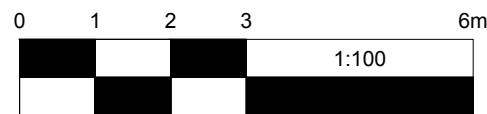

A - door details added  
REVISION INT DATE  
THIS DRAWING HAS BEEN PREPARED TO OBTAIN  
STATUTORY LOCAL AUTHORITY CONSENT. ALL  
SIZES TO BE CONFIRMED ON SITE PRIOR TO  
COMMENCING WORK.  
DO NOT SCALE FOR CONSTRUCTION PURPOSES.



A.S. ASSOCIATES

E: INFO@ASASSOCIATESLTD.CO.UK  
T: 01337 840088  
A: 85 HIGH STREET, NEWBURGH, KY14 6DA

PROJECT:  
ALTERATIONS TO  
44 DUNDEE ROAD  
PERTH  
PH2 7AN

TITLE:  
EXISTING & PROPOSED  
ELEVATIONS

STAGE:  
PLANNING

DRAWN BY: SCALE(S): SHEET:  
1:100 A3

DATE: PROJECT NO: REV:  
31.10.23 PP -001 ELEVS A