


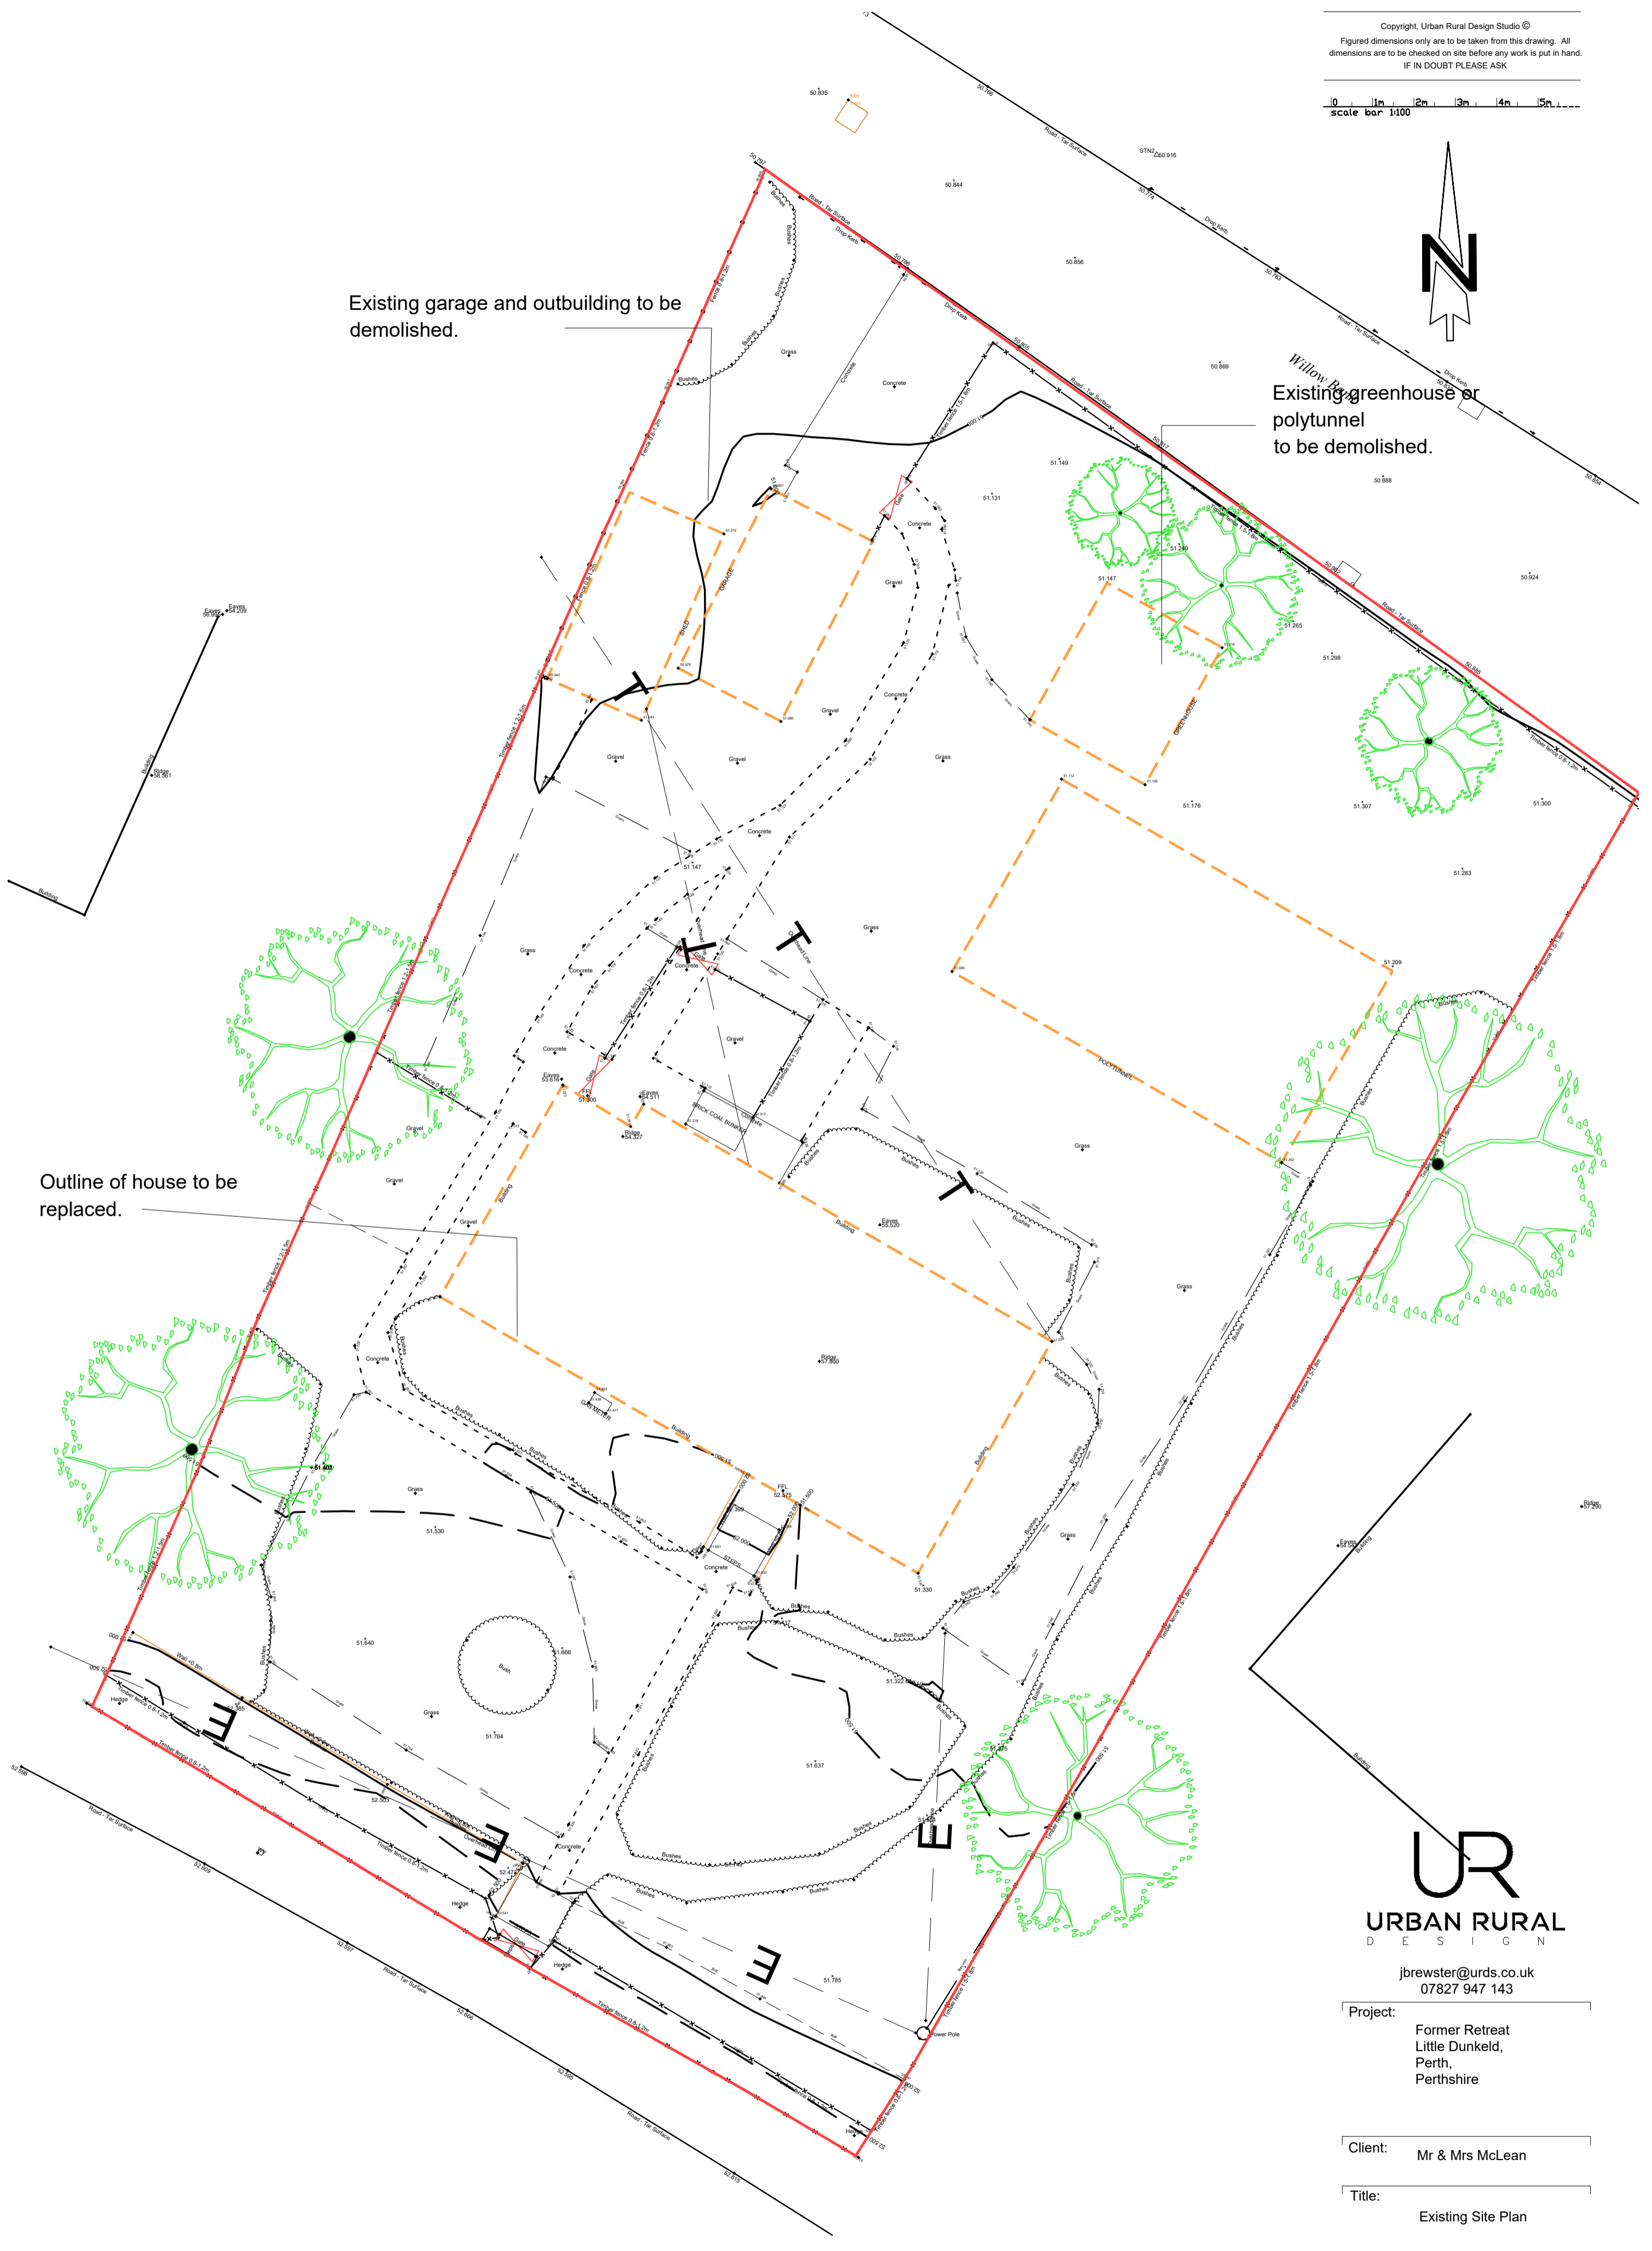

Existing garage and outbuilding to be demolished.

Existing greenhouse or polytunnel to be demolished.

Outline of house to be replaced.



jbrewster@urds.co.uk
 07827 947 143

Project:	Former Retreat Little Dunkeld, Perth, Perthshire	
Client:	Mr & Mrs McLean	
Title:	Existing Site Plan	
Status:	For Planning	
Ref:	PL(90)002	Revision: A
Scale:	1:100	Date: 14/11/2023