

8

7

6

5

4

3

2

1

F

F

E

E

D

D

C


C

B

B



A

A

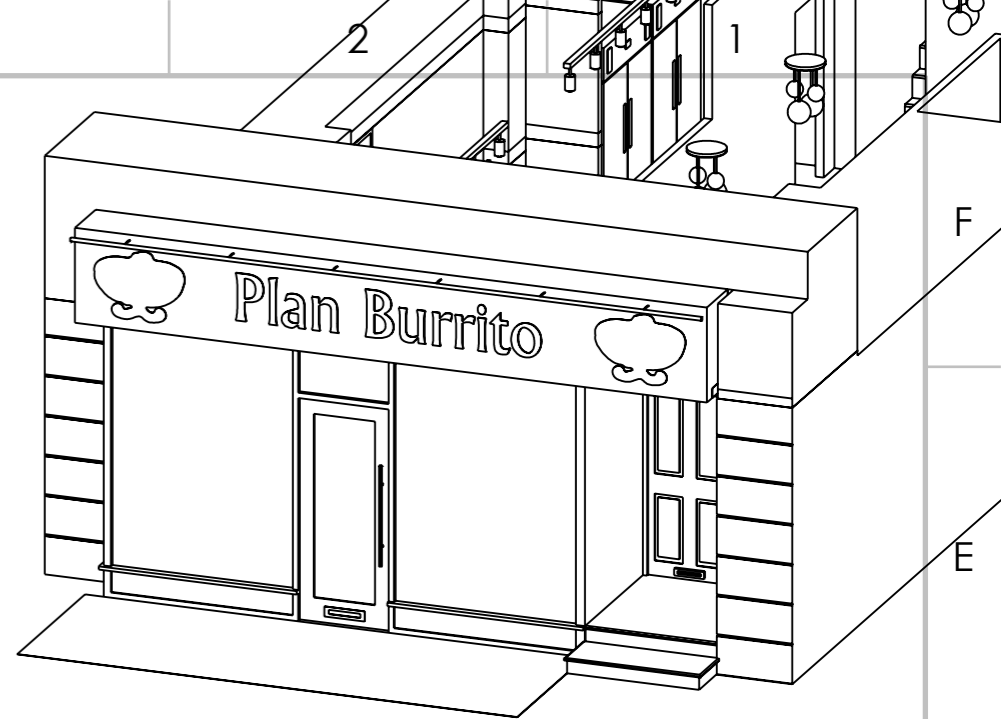

Dimetric
1:75

Front

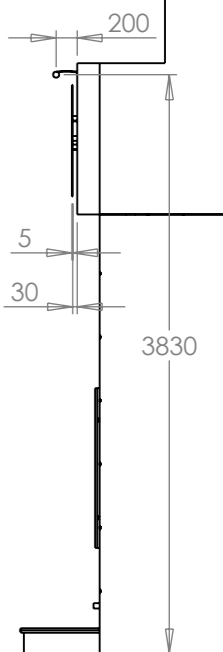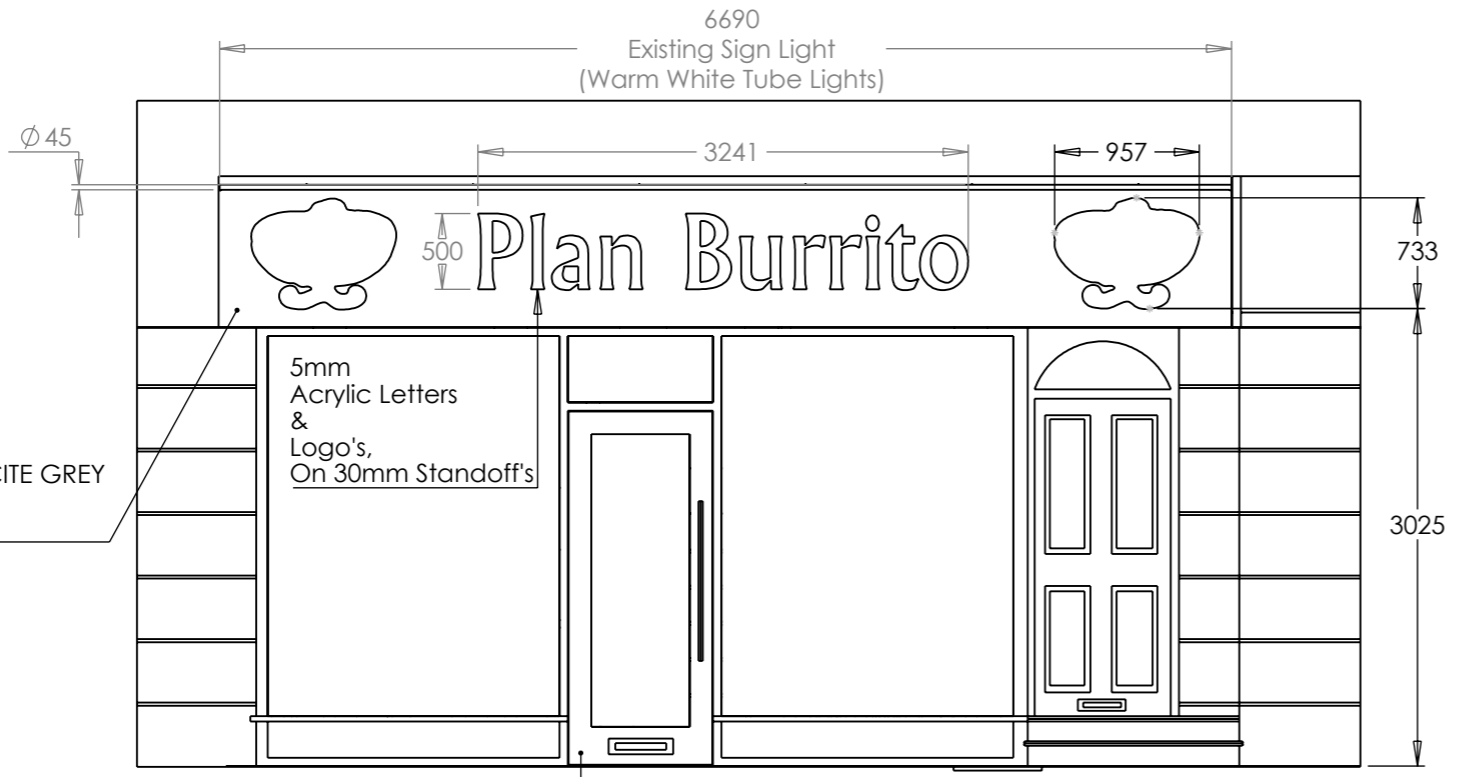

Right Side

UNLESS OTHERWISE SPECIFIED: DIMENSIONS ARE IN MILLIMETERS AND ANGLES IN DEGREES		5 Euston Place Leamington Spa, CV32 4LN		COPYRIGHT © PLAN FRANCHISE LTD. ALL RIGHTS RESERVED. THIS DRAWING REMAINS THE PROPERTY OF PLAN BURRITO AND MUST NOT BE REPRODUCED OR DISCLOSED TO A THIRD PARTY WITHOUT PRIOR CONSENT OF PLAN BURRITO.			
	NAME	SIGNATURE	DATE	TITLE:			
DRAWN	KESHU MODHWADIA		24/10/2023	Store Front Sign			
CHK'D	STEVEN HOPPER		24/10/2023				
APPV'D	AMERJIT KHERA		24/10/2023				
BUILD				DWG NO.			
Q.A	STEVEN HOPPER & KESHU MODHWADIA			2.1		A3	
DO NOT SCALE DRAWING			REVISION: A	SCALE:1:50		SHEET 1 OF 1	