


The Hollies
Main Street
Newton
NG13 8HN


DRG3 - Side Elevation & Floor plan

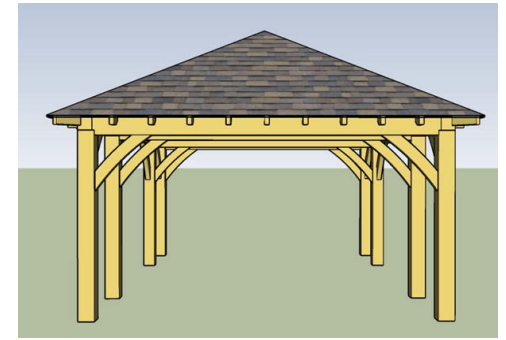


Roof Height: 3.4m to Ridge
Eaves Height: 2.1m

Existing Boundary wall is Red Brick

Floor will be paved to tie into existing patio

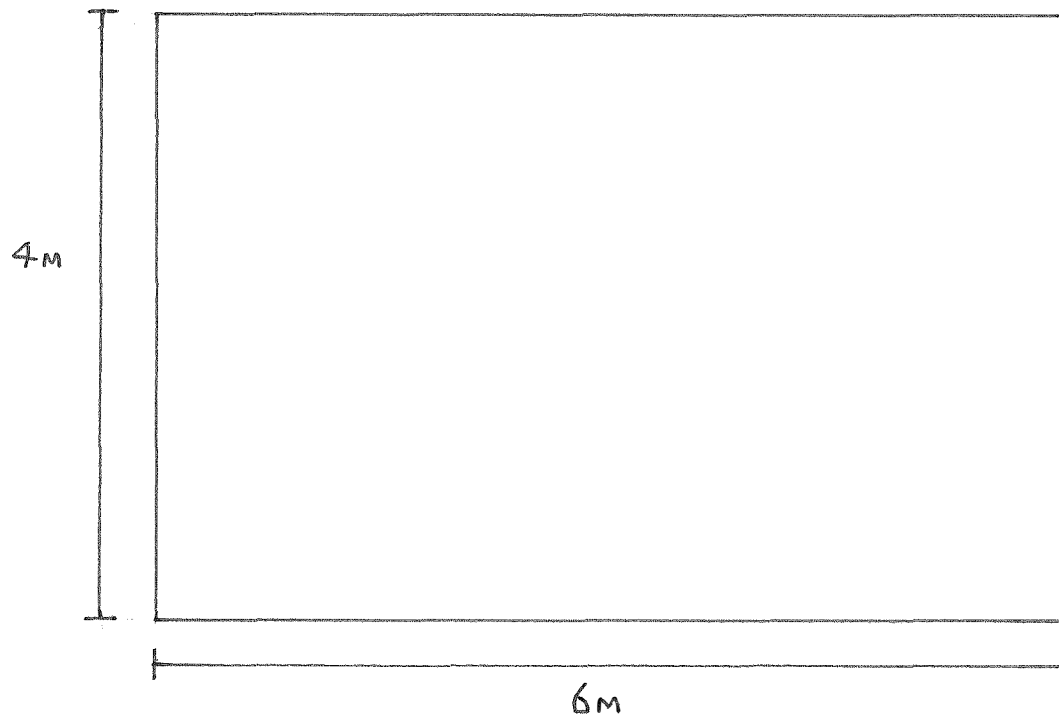

FLOOR PLAN

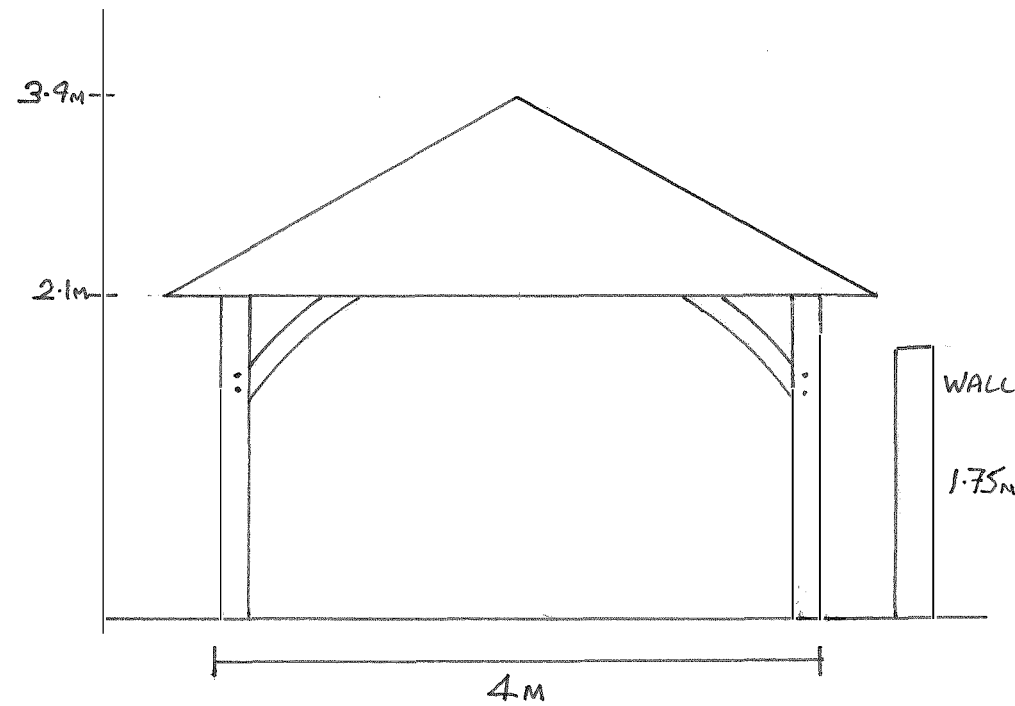

SCALE 1:50