



SECTION A-A

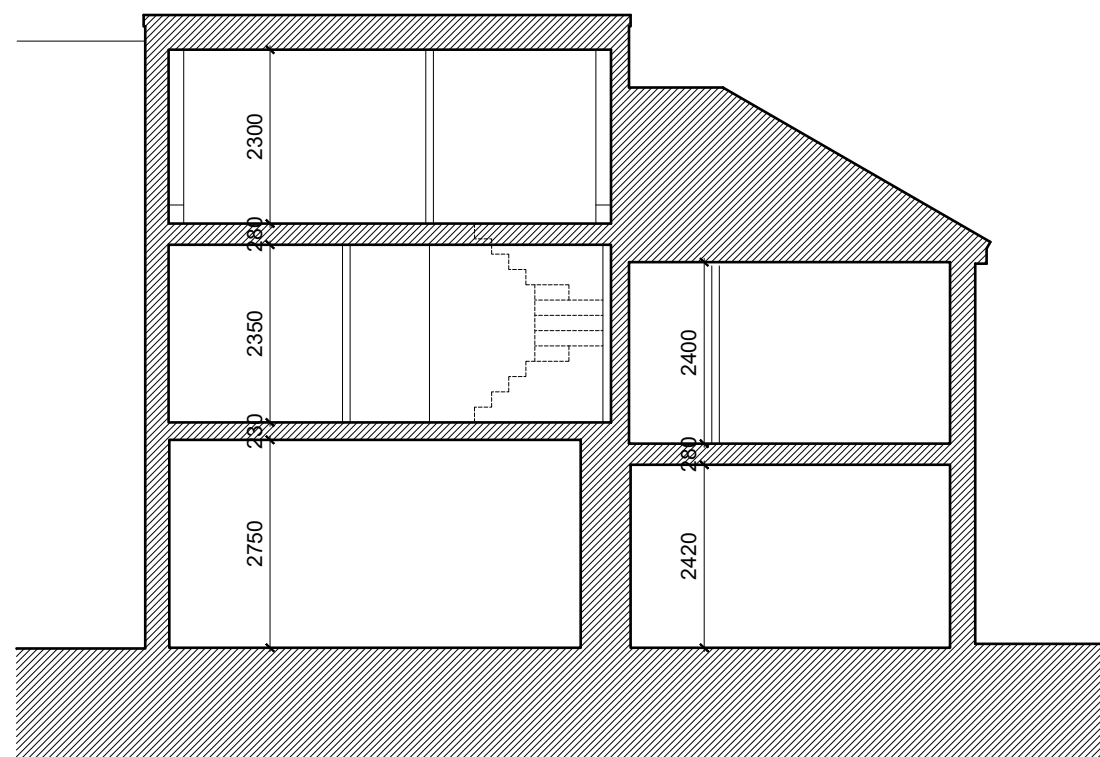

SECTION B-B

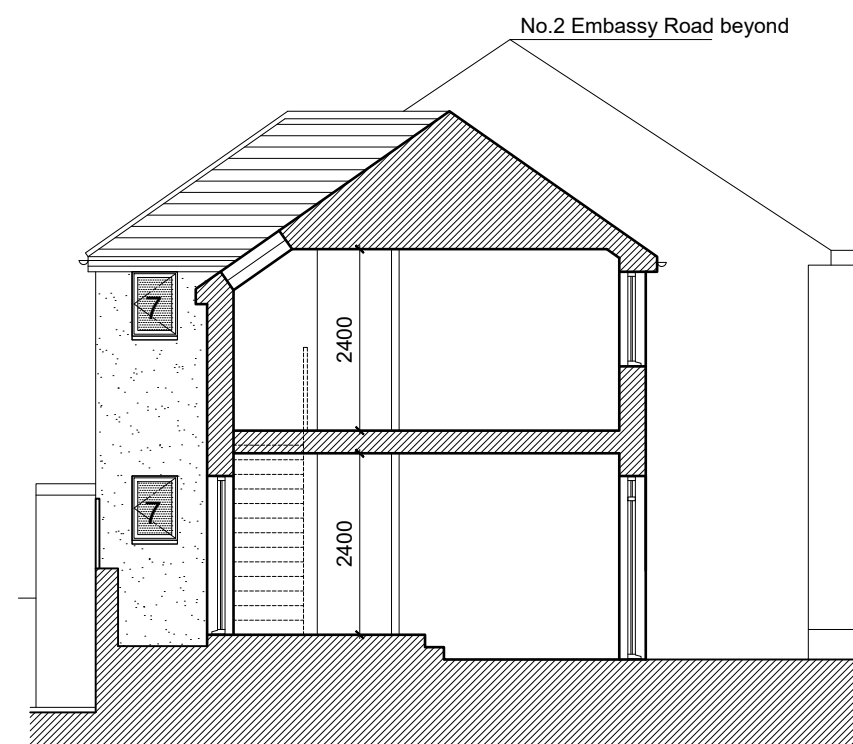

SECTION C-C

Project Title
 423 Whitehall Road
 Bristol
 Drawing Title
 Proposed Sections

Date
 July 2023
 Drawn
 AB
 Checked
 AT
 Scale
 1:100@A3

0 10 20m
 0 1 20mm

PLANNING

26/10/23 Planning Issue. AT AT B
 07/09/23 client comments AB AT A
 Date Description Drawn Checked Rev.

**ANGUS MEEK
 ARCHITECTS**

Cedar Yard, 290A Gloucester Road, Bristol, BS7 8PD
 T 0117 942 82 86 E architecture@angusmeek.co.uk

Project No. Drawing No. Rev.
 2787 P300 B