


EXISTING LAYOUTS
SCALE 1:50

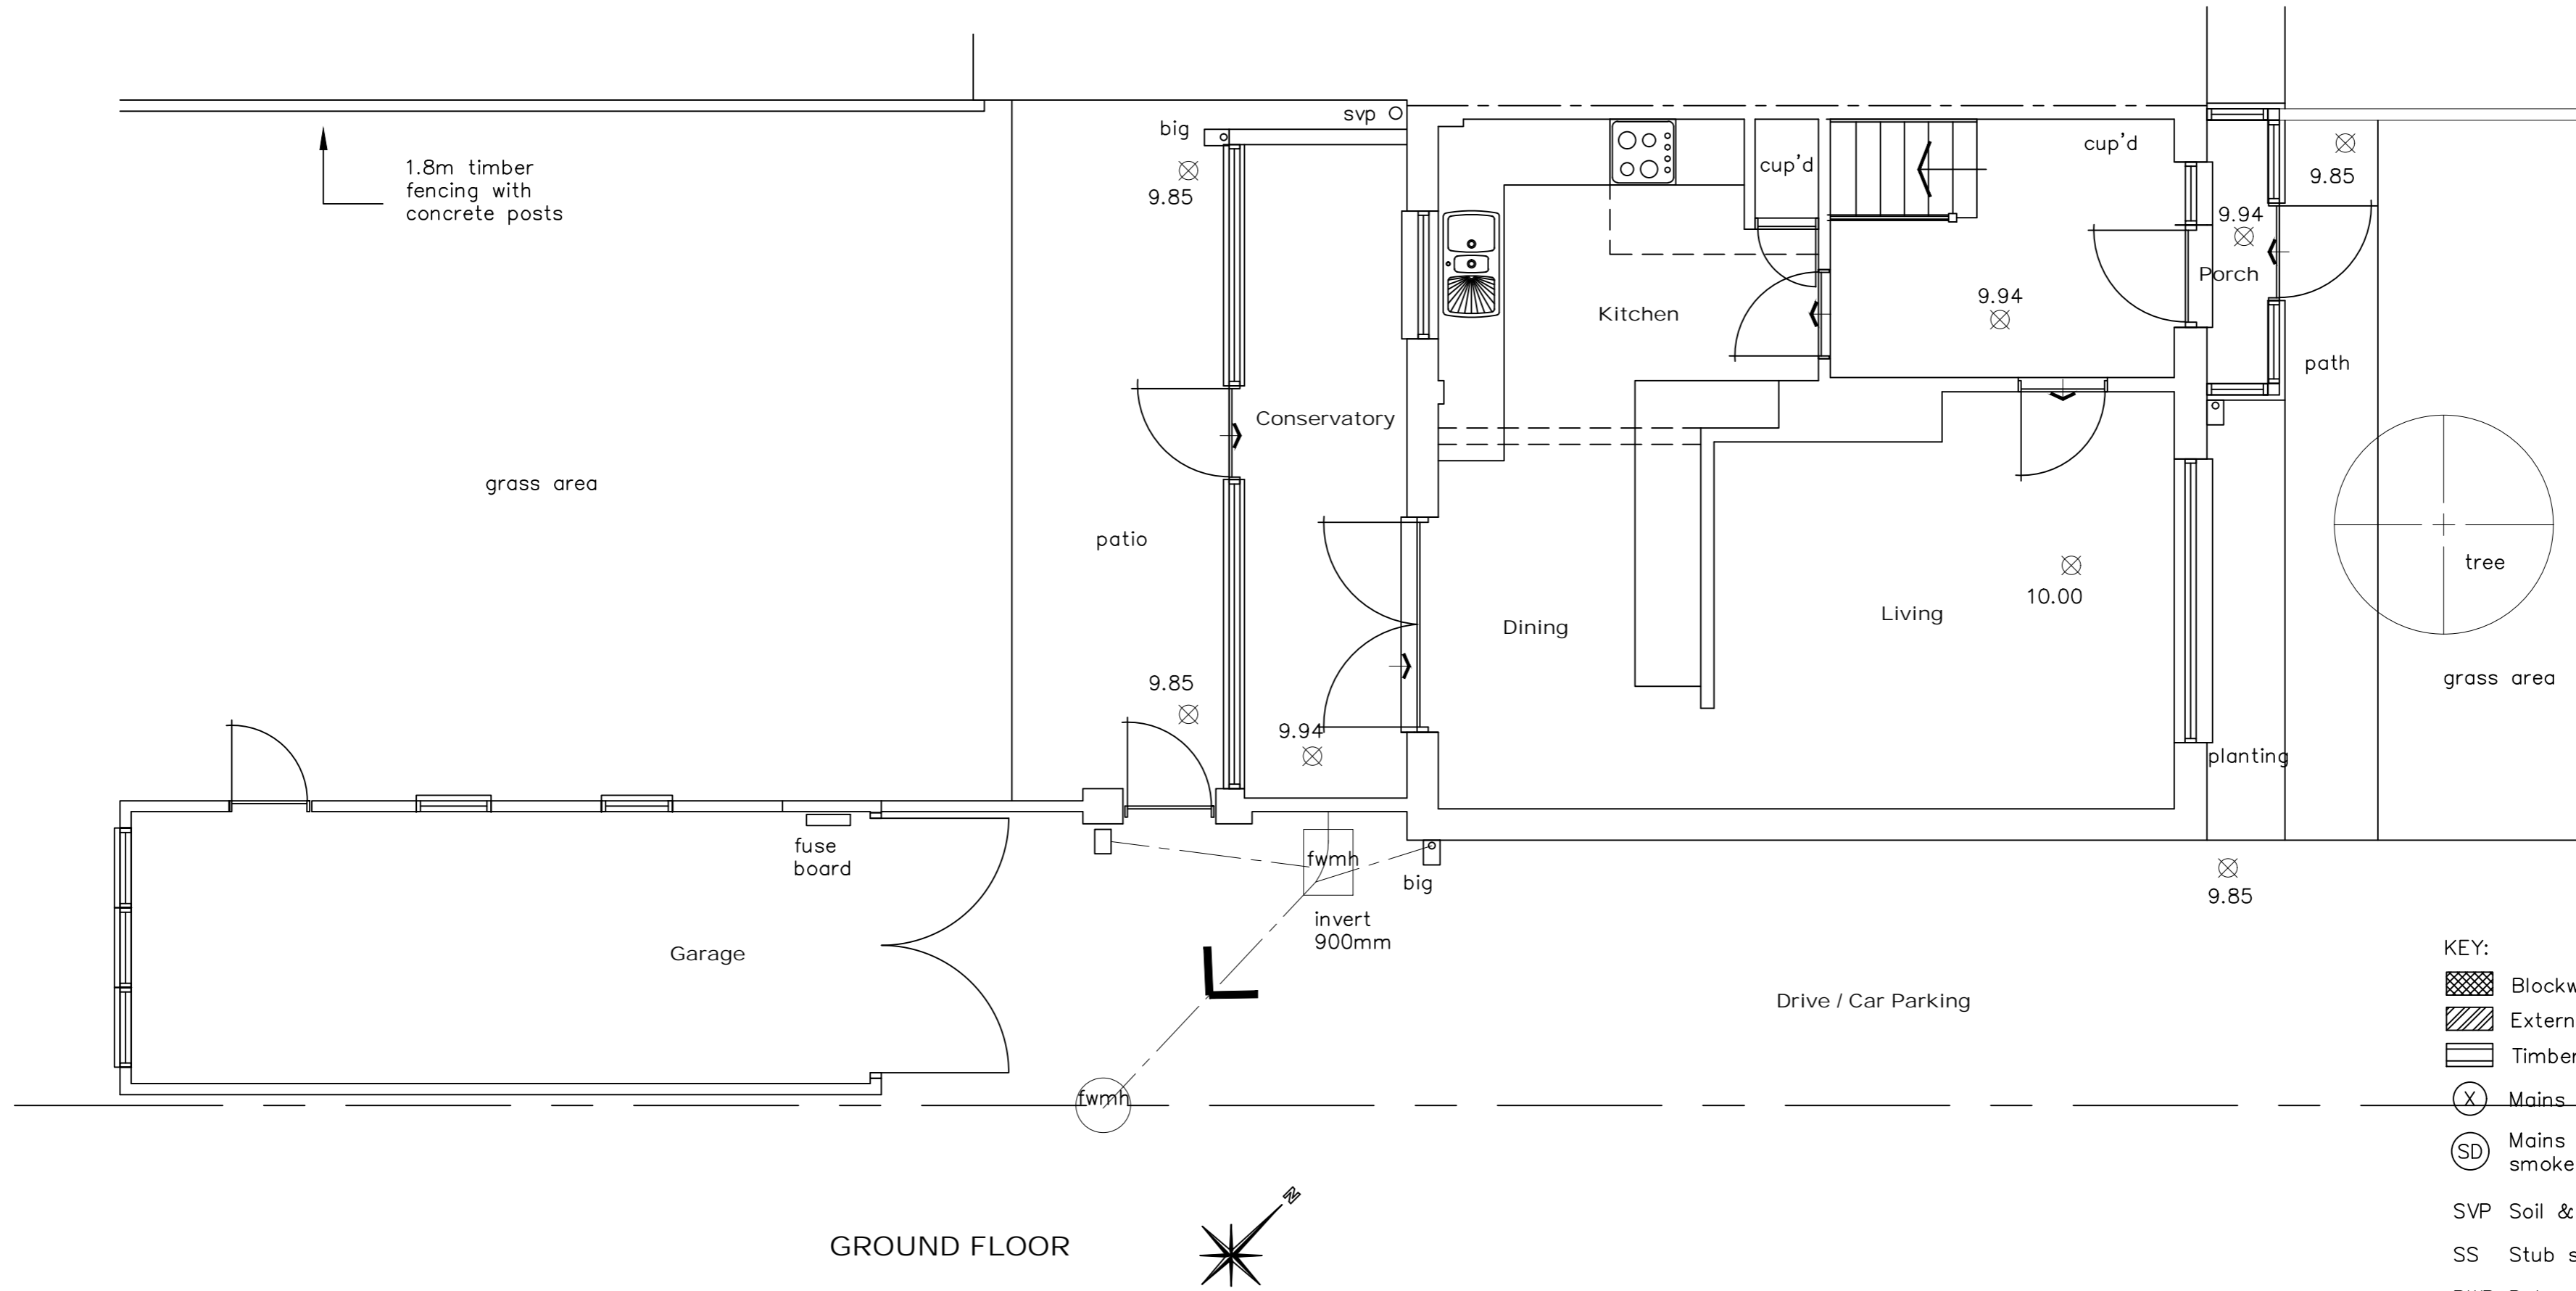

- KEY:
- Blockwork
 - External brickwork
 - Timber/metal framed stud walling
 - Mains Powered Extract Fan
 - Mains Powered interconnecting smoke detectors
 - SVP Soil & vent pipe
 - SS Stub stack
 - RWP Rain water pipe
 - Spot levels

GROUND FLOOR

NOTES:
The design and construction of this project shall be in accordance with the current Building Regulations & NHBC Standards. These notes & drawings have been prepared solely for the purpose of Planning & Building Regulation approval.

Do not scale from this drawing unless for Planning purposes. All dimensions to be checked on-site and any alterations to be approved by the Architect and/or client prior to any work commencing.

Ordnance Survey Licence No: 100047591

This drawing to be copyright and to be read in conjunction with all other drawings

Amendments:
Rev A: FWMH details added – 28/11/23


Key:

Client Name & Address:
Mr & Mrs T Orchard
35 Esher Grove
Waterlooville
PO7 6XG

Project Address:
Mr & Mrs T Orchard
35 Esher Grove
Waterlooville
PO7 6XG

Drawing Details:
PLANNING DRAWING
Existing Ground Floor

Project No: 1003	Drawing No: 1	Rev No: A
Scale: 1:50 @ A2	Drawn: BWH	Date: 08/11/23



BH ARCHITECTURE Ltd
Heath Cottage
Newlands Lane
Purbrook
Waterlooville
Hants
PO7 5SQ
Tel: 023 9223 2322
Mob: 07747 771808
E-mail: bernard@bernardharding.com