2,468




Elevation - Scale 1:10

J

Evo 1 Wordmark - Wall Mounted Wordmark: 5mm 050 opal face, 3mm clear returns 10mm foamex with white face & black returns bonded to 3mm powder coated aluminium backs Letter returns finished white then black externally using block out vinyl LEDs mounted within letter to provide even illumination throughout full face	5mm opal 050 acrylic letter face with a 1.5mm deep x 3.5mm wide — rear edge rebate 3mm clear acrylic returns wrapped externally with first white vinyl & then matt black vinyl	*	
	LED modules.		
	Cable entry hole with grommet.	250	
10mm	n black foamex backs to fit inside returns with white vinyl applied to the face.		
	backs to fit over the end of the returns to the rear of the foamex via D/S tape		
	No. 4 x 5/8 Countersunk fixings, covered with Matt black vinyl discs.		

Wall fixings site specific to suit fascia.

architecture	design limited				
The Fitted Rigging House	+44 (0)1634 791166	This document and its design content is copyright ©. It shall be read in conjunction	Originator: Lee Ironmonger	site address: as per planning application form	Starbucks Signage Pack
Anchor Wharf,	www.adesign.ltd	with all other associated project information including models, specifications,			Drawing no: ##/SBS.J9 Status: Planning
The Historic Dockyard,	Adesignlimited	schedules and related consultants documents. Do not scale from documents. All dimensions to be checked on site. Immediately report any discrepancies, errors or			Date: 08/02/2021 Time: 12:34
	registered in England and Wales, No.08419252	omissions on this document to the Originator. If in doubt ASK.	Client: ##		Scale: 1:10@A3

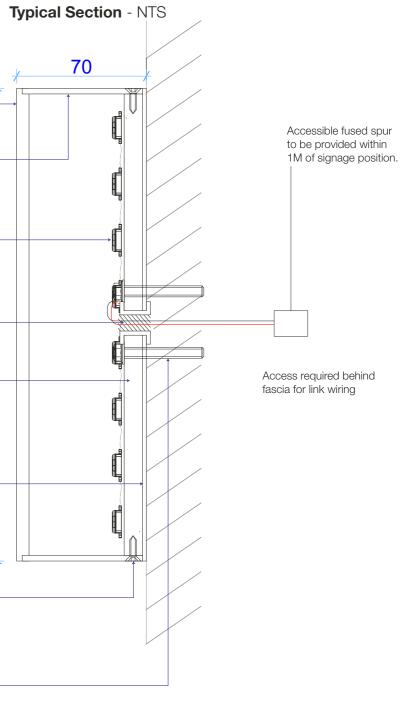

Evo 1	Wordmark	(250mm)
	<b>VV</b> OI UIIIai K	(2301111)

		1:10
0.0	0.2	0.4