
5mm 050 opal face, 3mm clear returns.

10mm foamex with white face & black returns bonded to 3mm powder coated aluminium backs.

Letter returns finished white then black externally using block out vinyl.

LEDs mounted within letter can to provide even illumination throughout full face.

Letters mounted onto bulkhead via 50mm x 50mm channel supports and rails.

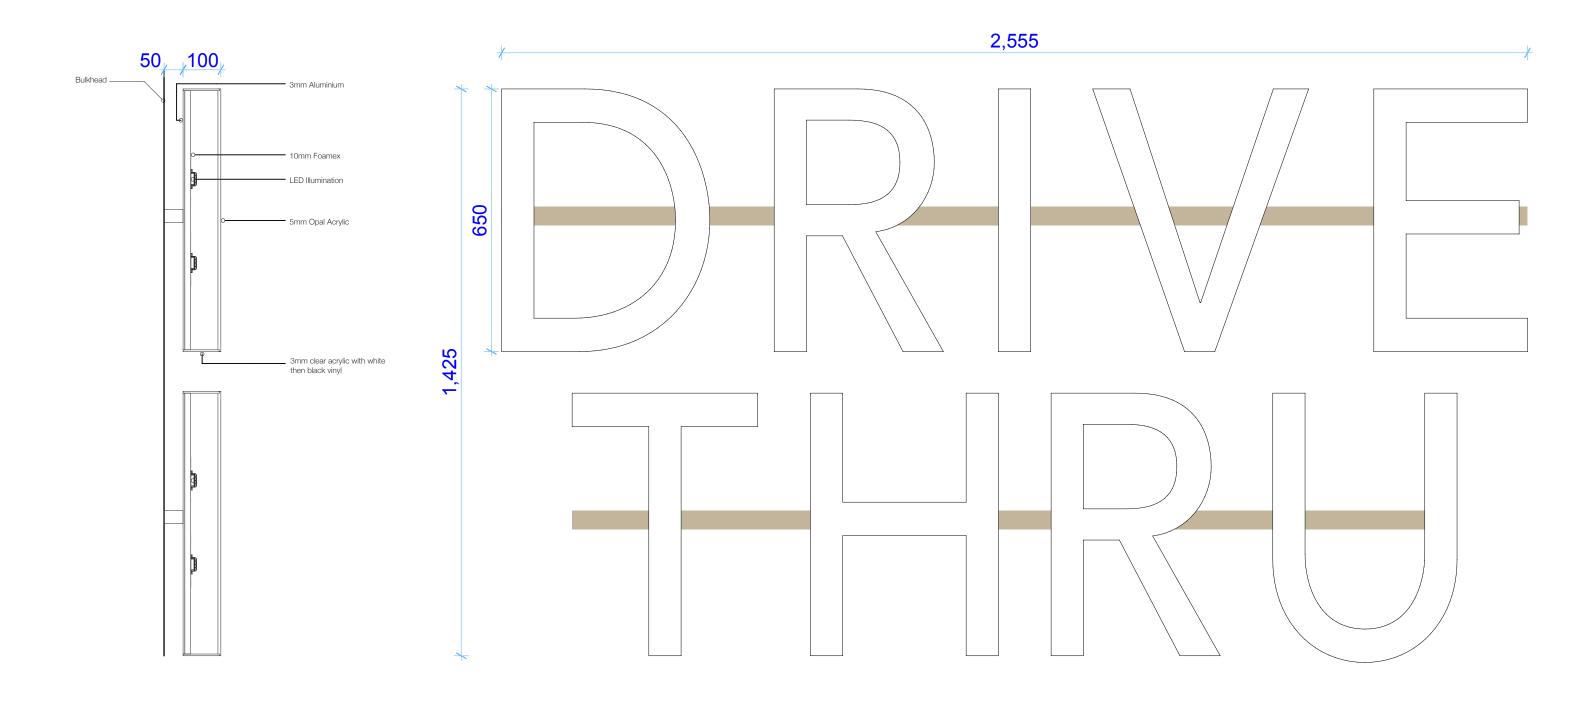

architecture design limited

The Fitted Rigging House Anchor Wharf, The Historic Dockyard, Chatham Kent ME4 4TZ

+44 (0)1634 791166 www.adesign.ltd (2) (1) (a) /adesignlimited This document and its design content is copyright ©. It shall be read in conjunction with all other associated project information including models, specifications, schedules and related consultants documents. Do not scale from documents. All dimensions to be checked on site. Immediately report any discrepancies, errors or omissions on this document to the Originator. If in doubt ASK.

Originator: Lee Ironmonger
Checked by: MAP

site address: as per planning application form

Starbucks Signage Pack
Drawing no: ##/SBS.S3 Status: Planning
Date: 13/05/2021 Time: 13:42
Scale: 1:10@A3

0.0

Drive Thru Text

0.2 0.4 1:10