

2,954


EVO-2 Illuminated Wordmark


30mm thick TL2 acrylic with 3mm routed acrylic light trap detail to rear and 3mm aluminium letter backs.

LEDs mounted within TL2 body to provide even illumination throughout face.

Signs affix to wall/fascia via keyhole arrangement with site specific mechanical fixings.

Back plate fixing detail

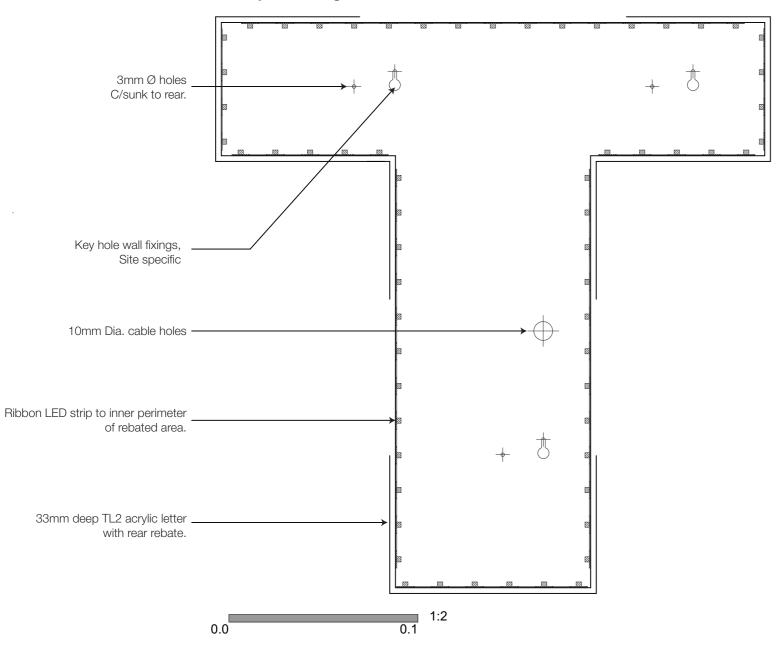

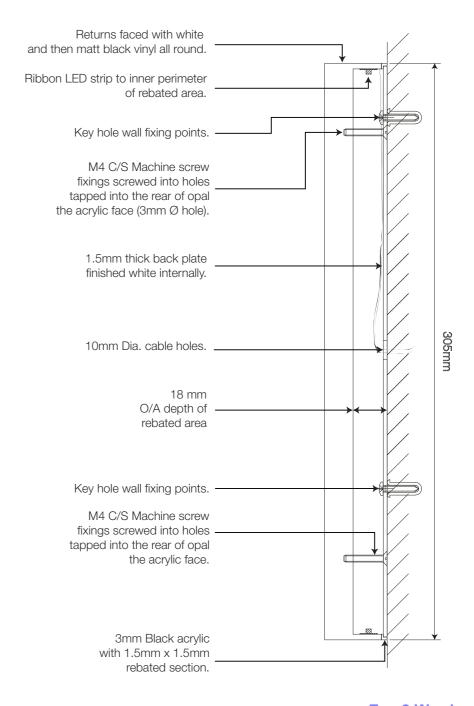

architecture design limited

The Fitted Rigging House Anchor Wharf, The Historic Dockyard, Chatham, Kent, ME4 4TZ +44 (0)1634 791166 www.adesign.ltd
w/designlimited This document and its design content is copyright ©. It shall be read in conjunction with all other associated project information including models, specifications, schedules and related consultants documents. Do not scale from documents. All dimensions to be checked on site. Immediately report any discrepancies, errors or omissions on this document to the Originator. If in doubt ASK.

Originator: Lee Ironmonger
Checked by: MAP

site address: as per planning application form

Starbucks Signage Pack
Drawing no: ##/SBS.K Status: Planning
Date: 08/02/2021 Time: 12:34
Scale: 1:10, 1:2@A3

0.0 0.2 0.4

Evo 2 Wordmark (305mm)