
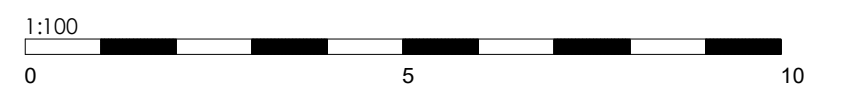


NOTES

- 1) Corrugated roof sheeting
- 2) Block walls
- 3) Timber doors
- 4) UPVC Door
- 5) UPVC Window

All dimensions and sizes to be verified by the Contractor on site. Any Discrepancies to be verified with the Architect/Designer before work proceeds. Contractor to not scale from this drawing. This drawing is subject to copyright of Kairos Architecture Ltd.

Rev	Description	Date

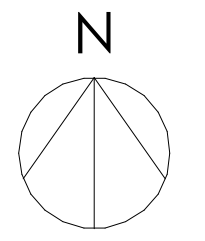

Stage: **PLANNING**

PROJECT

Class Q conversion of existing Farm Workshop/Storage Shed to domestic accomodation at Longstone Farm, Trenear, Helston, TR13 0HG

TITLE

Topographical Survey

CLIENT

Mr C Martins

DRAWN BY: PC CHECKED BY: DATE: 30/01/23

SCALE (@ A1): 1:100 PROJECT NUMBER: KA344

DRAWING NUMBER	REV
003	

