


- Notes:
1. All Measurements Have Been Taken Using a Measuring Wheel & Therefore Are Accurate to the Nearest 100mm
  2. All Signs to Have a Minimum 450mm Lateral Clearance From Kerb Edge
  3. All Signs to be Installed with a Minimum Mounting Height of 2100mm

- LEGEND
- bt Existing BT Chamber
  - Existing Lamp Post
  - Existing Sign Post (Non Electric)
  - Existing Sign Post (Electric)
  - g Existing Gas Service/Chamber
  - w Existing Water Service/Chamber
  - h Existing Hydrant Service/Chamber
  - catv Existing CATV Service/Chamber
  - Existing Feeder Pillar
  - Existing Metal Rainwater Gully
  - Existing Metal Fence/ Railing
  - Business Doorway
  - Tree Position
  - Existing Metal Bollard
  - Existing Bench
  - x Existing Waste Bin

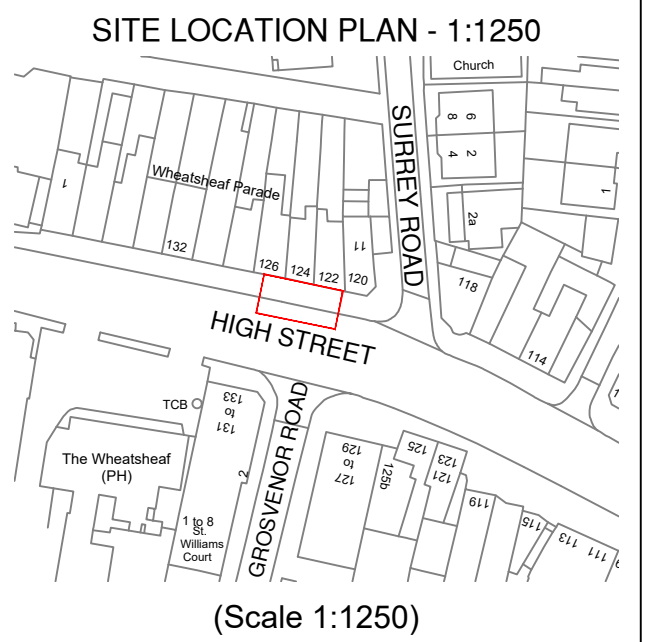

	A	31/08/23	dds	Issued For Approval		
	REV	DATE	BY	DESCRIPTION	CHK	APD

**ZEST**

Zest Eco Ltd, Bond House, The Bourse,  
Boar Lane, Leeds, LS1 5EN  
web-Zest.uk.com email-operations@zest.uk.com

CLIENT TRANSPORT FOR LONDON					
DESIGN ZEST					
SCALE	DATE	DRAWN	CHECKED	APPROVED	SHT
	AUG'23	dds8267			A3
DRAWING No. TFL-0000-02 BROM 14					

PROJECT TFL ON STREET RAPID – TRANCHE 1
TITLE EXISTING LAYOUT