


EXISTING GROUND FLOOR PLAN



EXISTING FIRST FLOOR PLAN

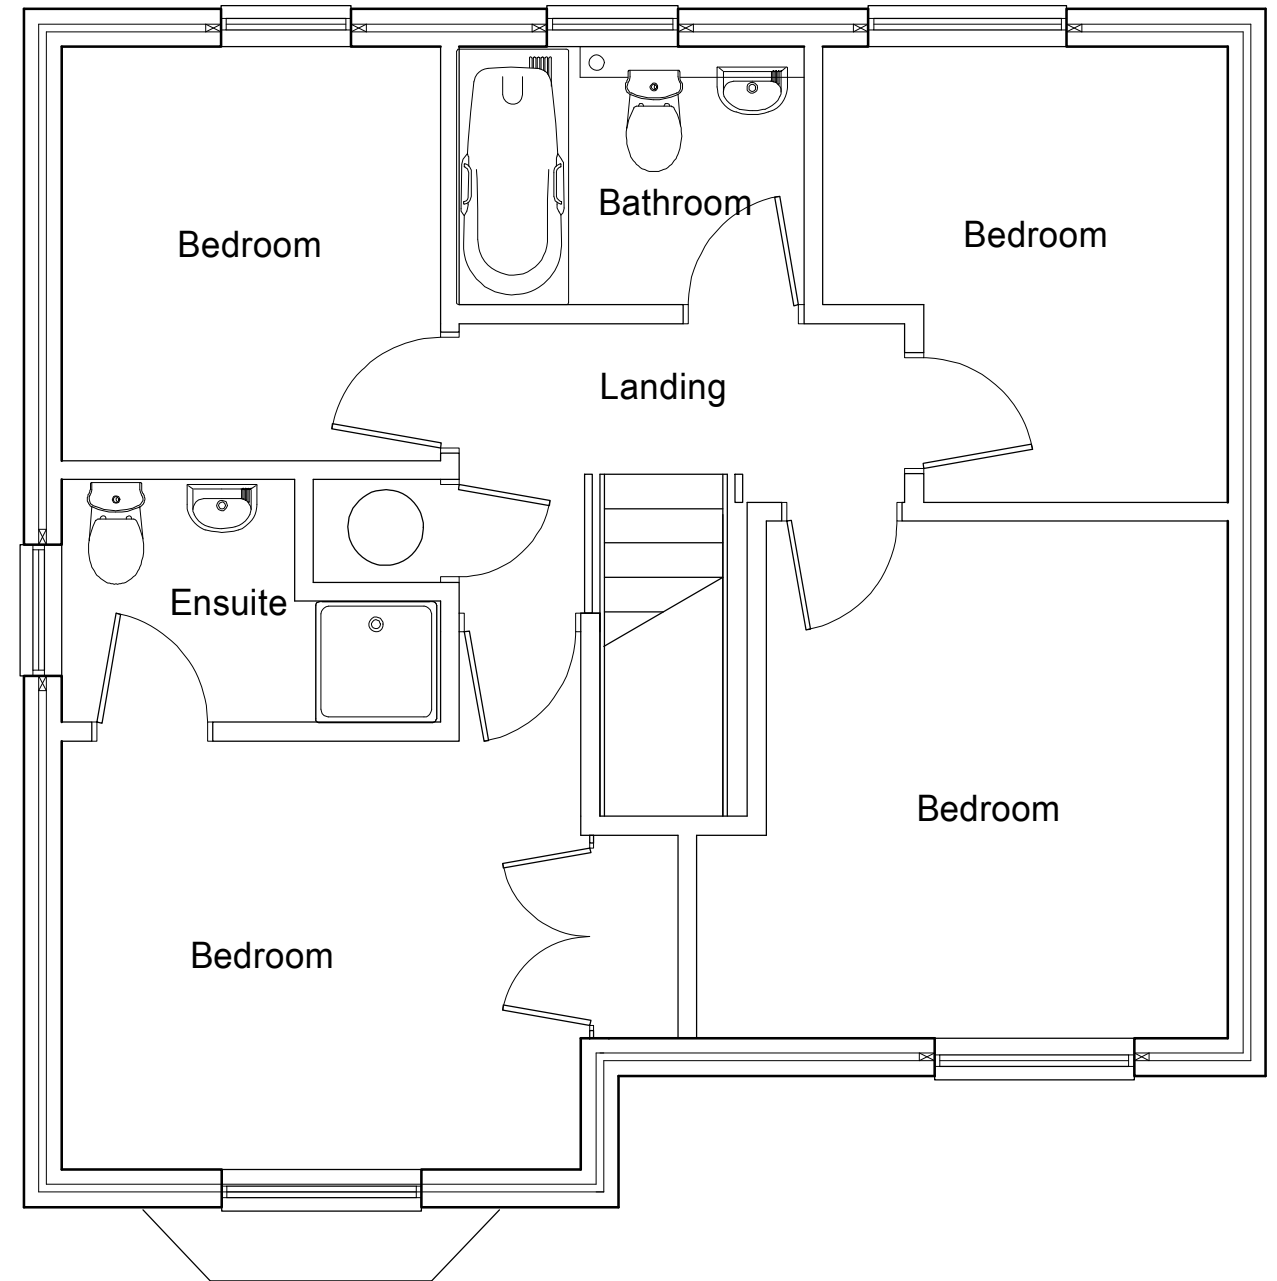


Keith Chandler MRICS, FCABE, MFPS
 Chartered Surveyor, Building Engineer & Party Wall Surveyor
 The Barn, Surt Farm
 Caterfield Lane
 Oxted, Surrey
 RH8 0RR




Tel: 07764 578781
 email: keith@keithchandler.co.uk


Client: Mr & Mrs N Lett
 At: 2 Barwell Cres
 Biggin Hill
 Kent
 TN16 3GD
 Project: Existing Survey
 Date: November 2023
 Drg. No. TP/BR/01
 Scale: (At A3 Plot) 1:50/1:100

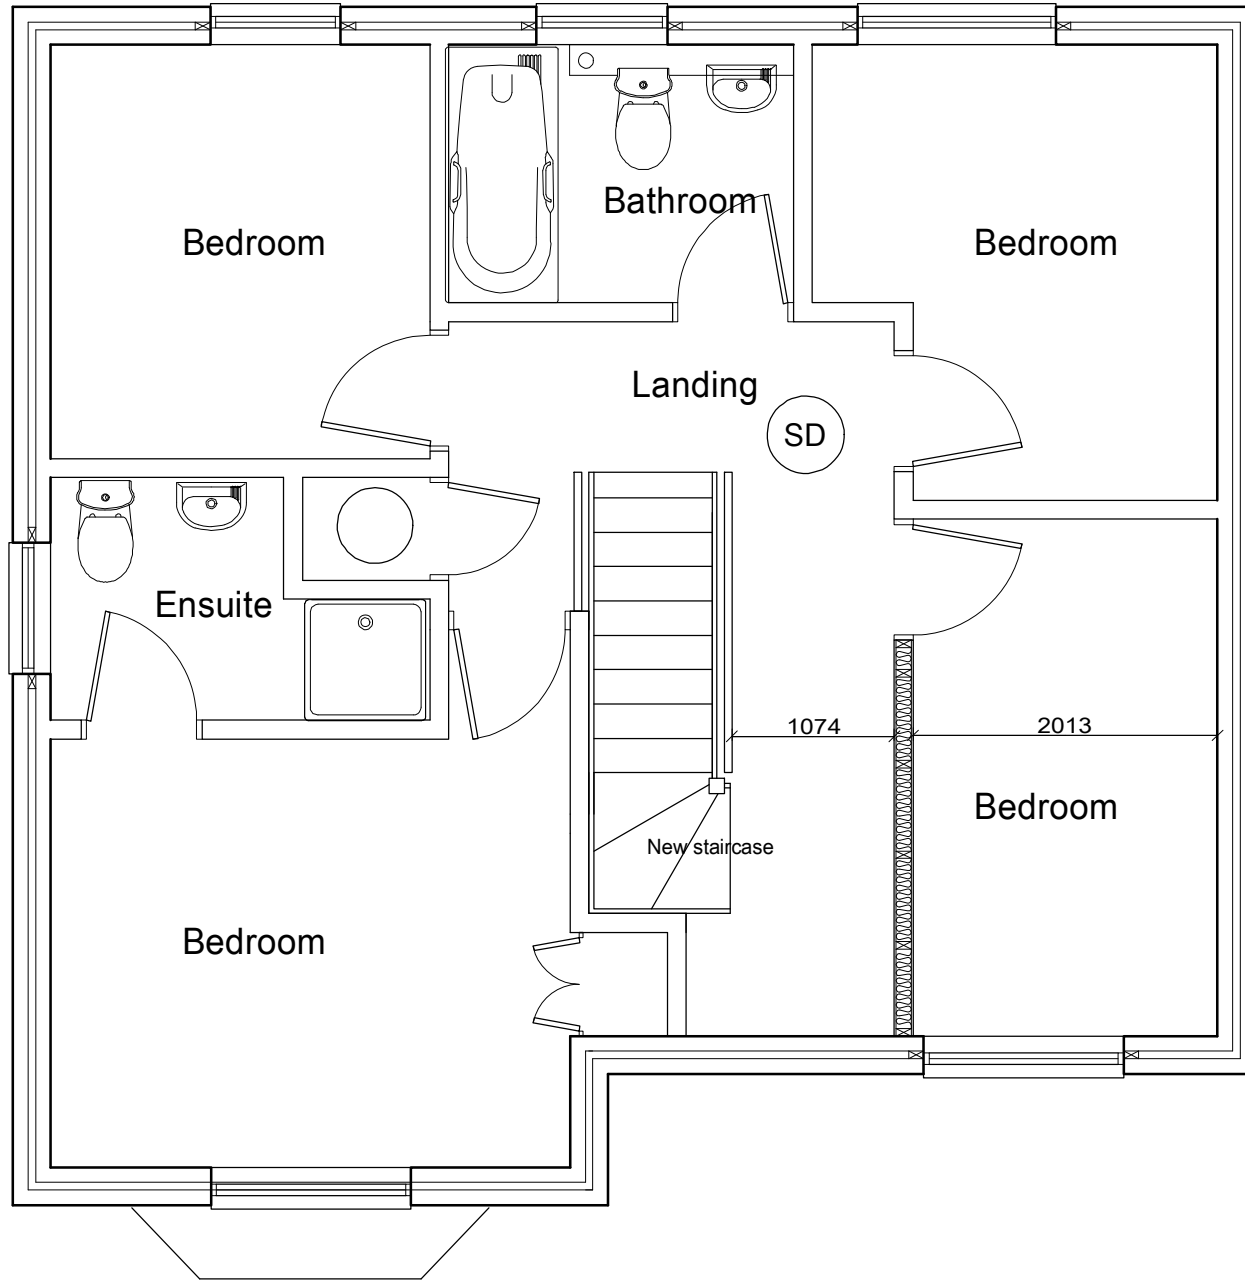

PROPOSED FIRST FLOOR PLAN

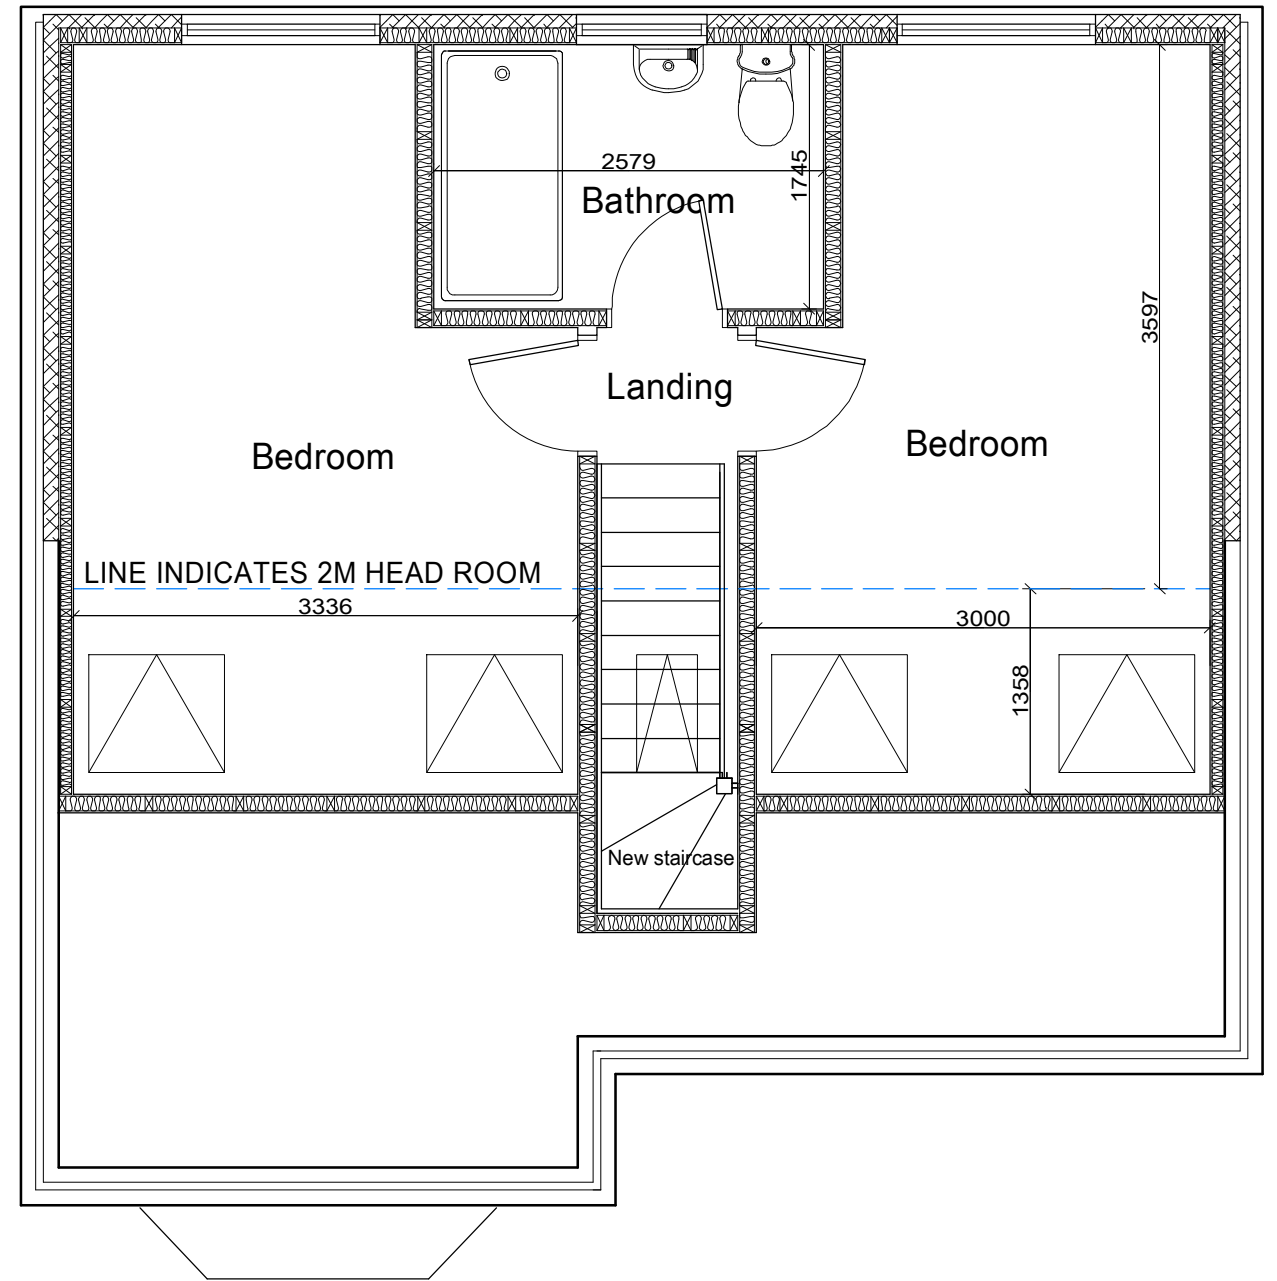

PROPOSED LOFT CONVERSION

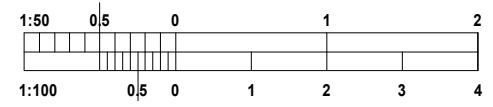


Keith Chandler MRICS, FCABE, MFPS
 Chartered Surveyor, Building Engineer & Party Wall Surveyor
 The Barn, Surt Farm
 Caterfield Lane
 Oxted, Surrey
 RH8 0RR




Client: Mr & Mrs N Lett
 At: 2 Barwell Cres
 Biggin Hill
 Kent
 TN16 3GD
 Project: Proposed 1st Flr & Loft Plan
 Date: November 2023
 Drg. No. TP/BR/02
 Scale: (At A3 Plot) 1:50/1:100


Tel: 07764 578781
 email: keith@keithchandler.co.uk

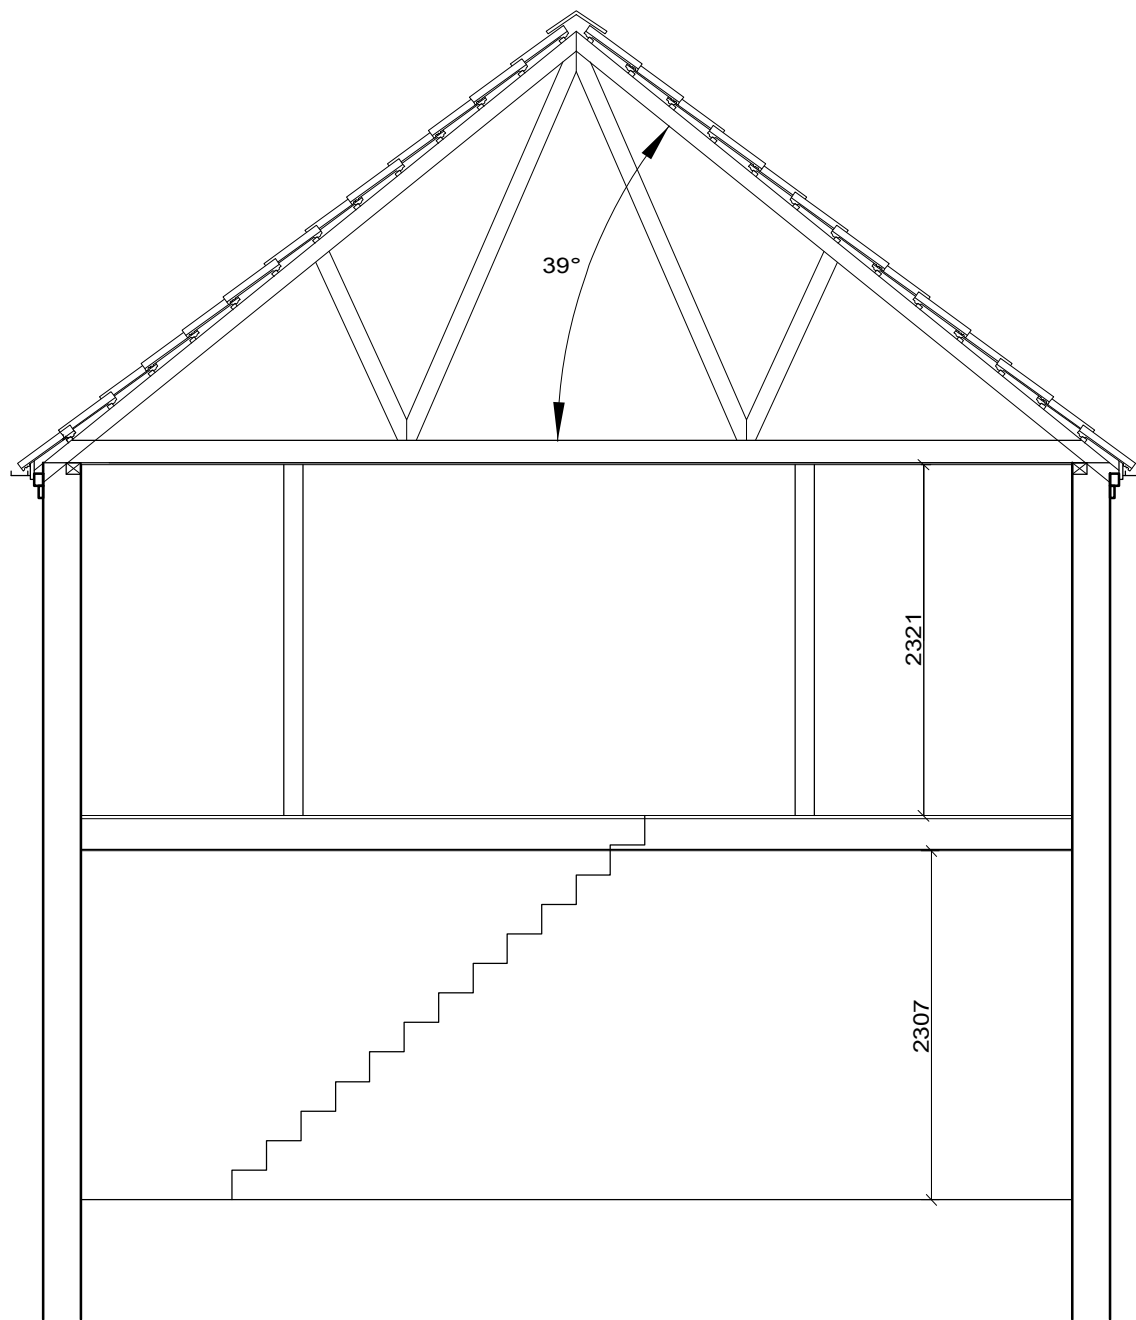

EXISTING SECTION A - A

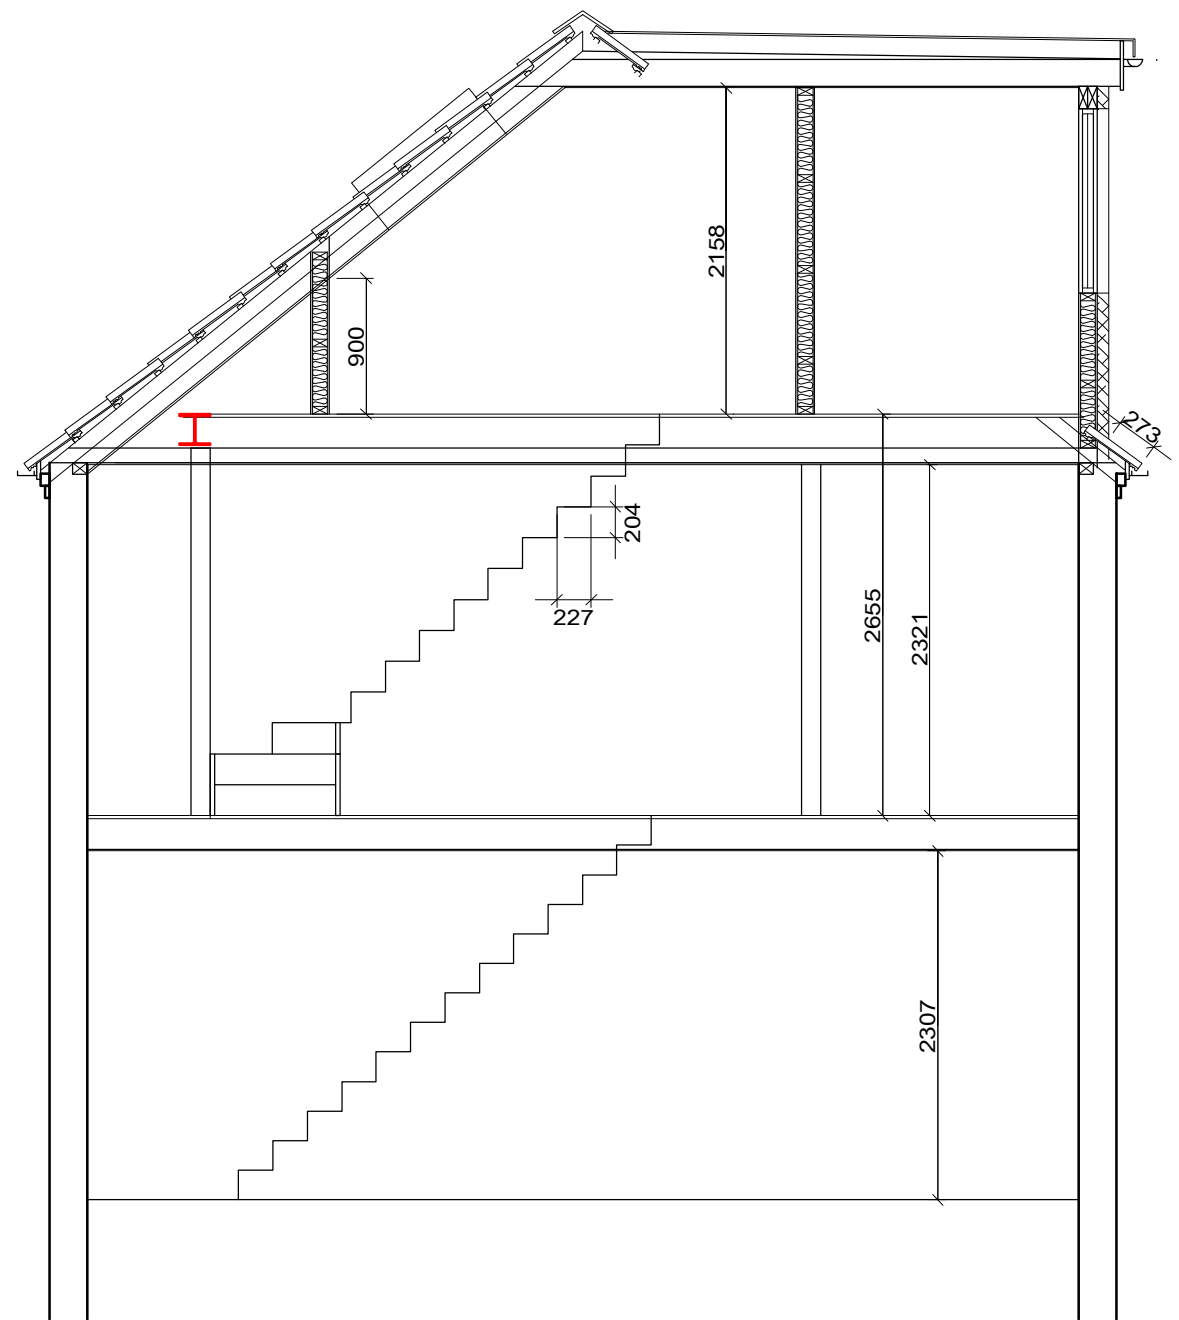

PROPOSED SECTION A - A

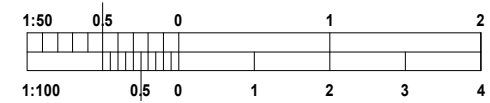

Keith Chandler MRICS, FCABE, MFPS
 Chartered Surveyor, Building Engineer & Party Wall Surveyor
 The Barn, Surt Farm
 Caterfield Lane
 Oxted, Surrey
 RH8 0RR




Tel: 07764 578781
 email: keith@keithchandler.co.uk

Client: Mr & Mrs N Lett
 At: 2 Barwell Cres
 Biggin Hill
 Kent
 TN16 3GD
 Project: Existing & Proposed Sections
 Date: November 2023
 Drg. No. TP/BR/03
 Scale: (At A3 Plot) 1:50/1:100




FRONT

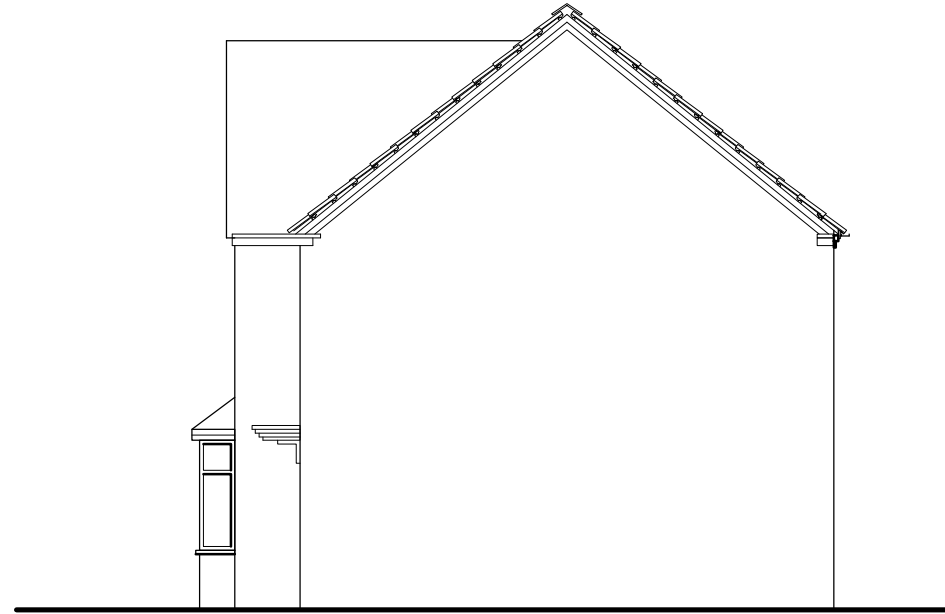

SIDE


EXISTING ELEVATIONS

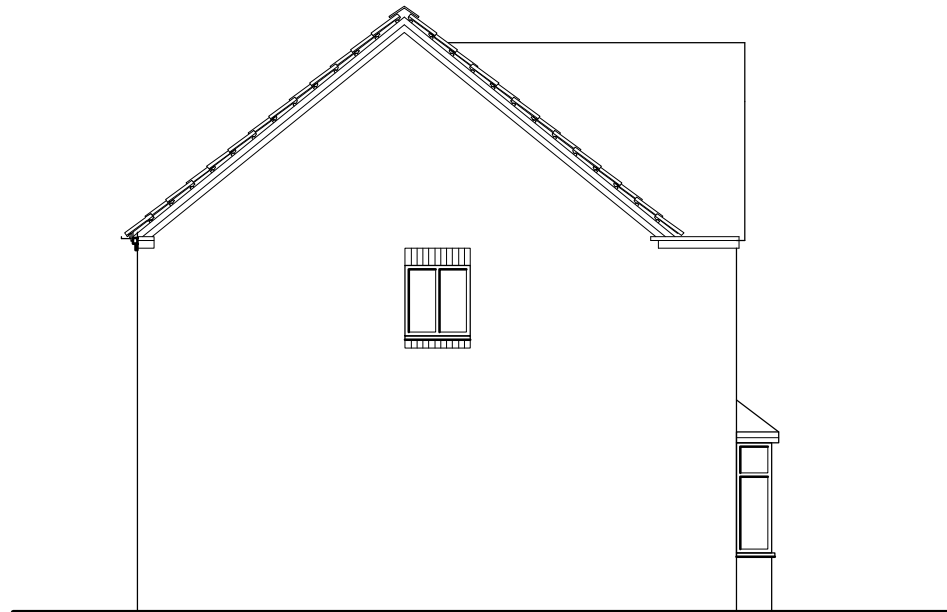

SIDE



REAR

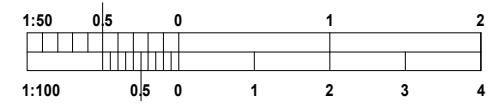

Keith Chandler MRICS, FCABE, MFPS
 Chartered Surveyor, Building Engineer & Party Wall Surveyor
 The Barn, Sunt Farm
 Caterfield Lane
 Oxted, Surrey
 RH8 0RR



Tel: 07764 578781
 email: keith@keithchandler.co.uk


Client: Mr & Mrs N Lett
 At: 2 Barwell Cres
 Biggin Hill
 Kent
 TN16 3GD
 Project: Existing Survey
 Date: November 2023
 Drg. No. TP/BR/04
 Scale: (At A3 Plot) 1:50/1:100

VELUX ROOF LIGHTS




FRONT

GREY TILE HANGING

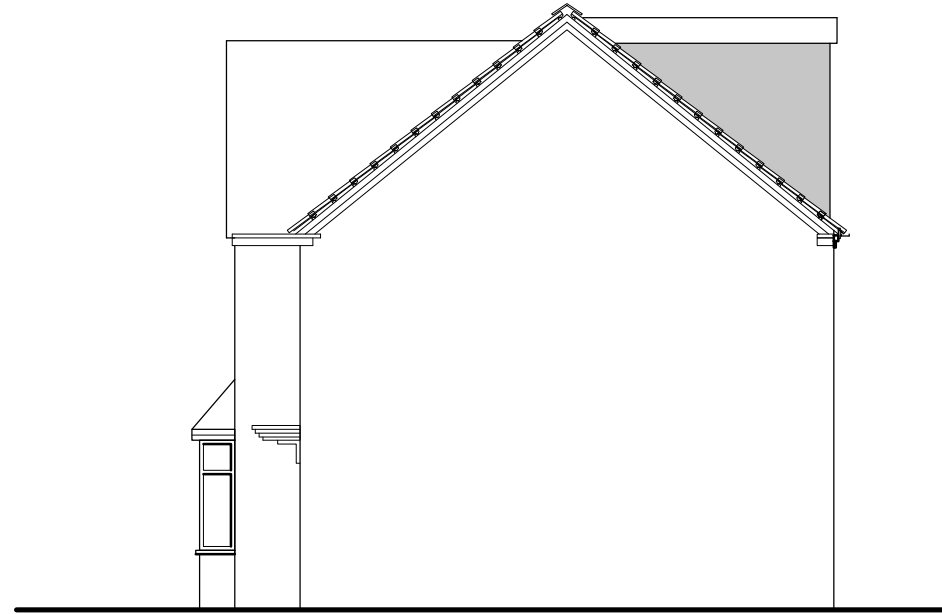

SIDE

PROPOSED ELEVATIONS

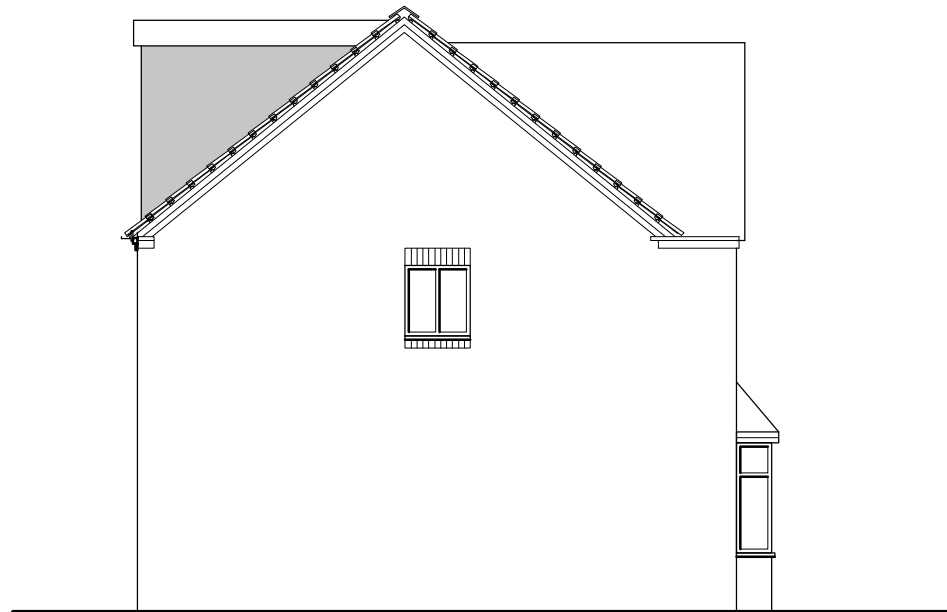

SIDE

WINDOWS TO MATCH EXTG



REAR



Keith Chandler MRICS, FCABE, MFPS
Chartered Surveyor, Building Engineer & Party Wall Surveyor
The Barn, Sunn Farm
Caterfield Lane
Oxted, Surrey
RH8 0RR



Tel: 07764 578781
email: keith@keithchandler.co.uk

Client: Mr & Mrs N Lett
At: 2 Barwell Cres
Biggin Hill
Kent
TN16 3GD
Project: Proposed Elevations
Date: November 2023
Drg. No. TP/BR/05
Scale: (At A3 Plot) 1:50/1:100

PROPOSED REAR DORMER AND VELUX ROOF LIGHTS COMPLY WITH PD LIMITS
HOWEVER PD HAS BEEN REMOVED FROM THE HOUSE BY CONDITION ON ORIGINAL APPROVAL