



EXISTING SECTION A - A

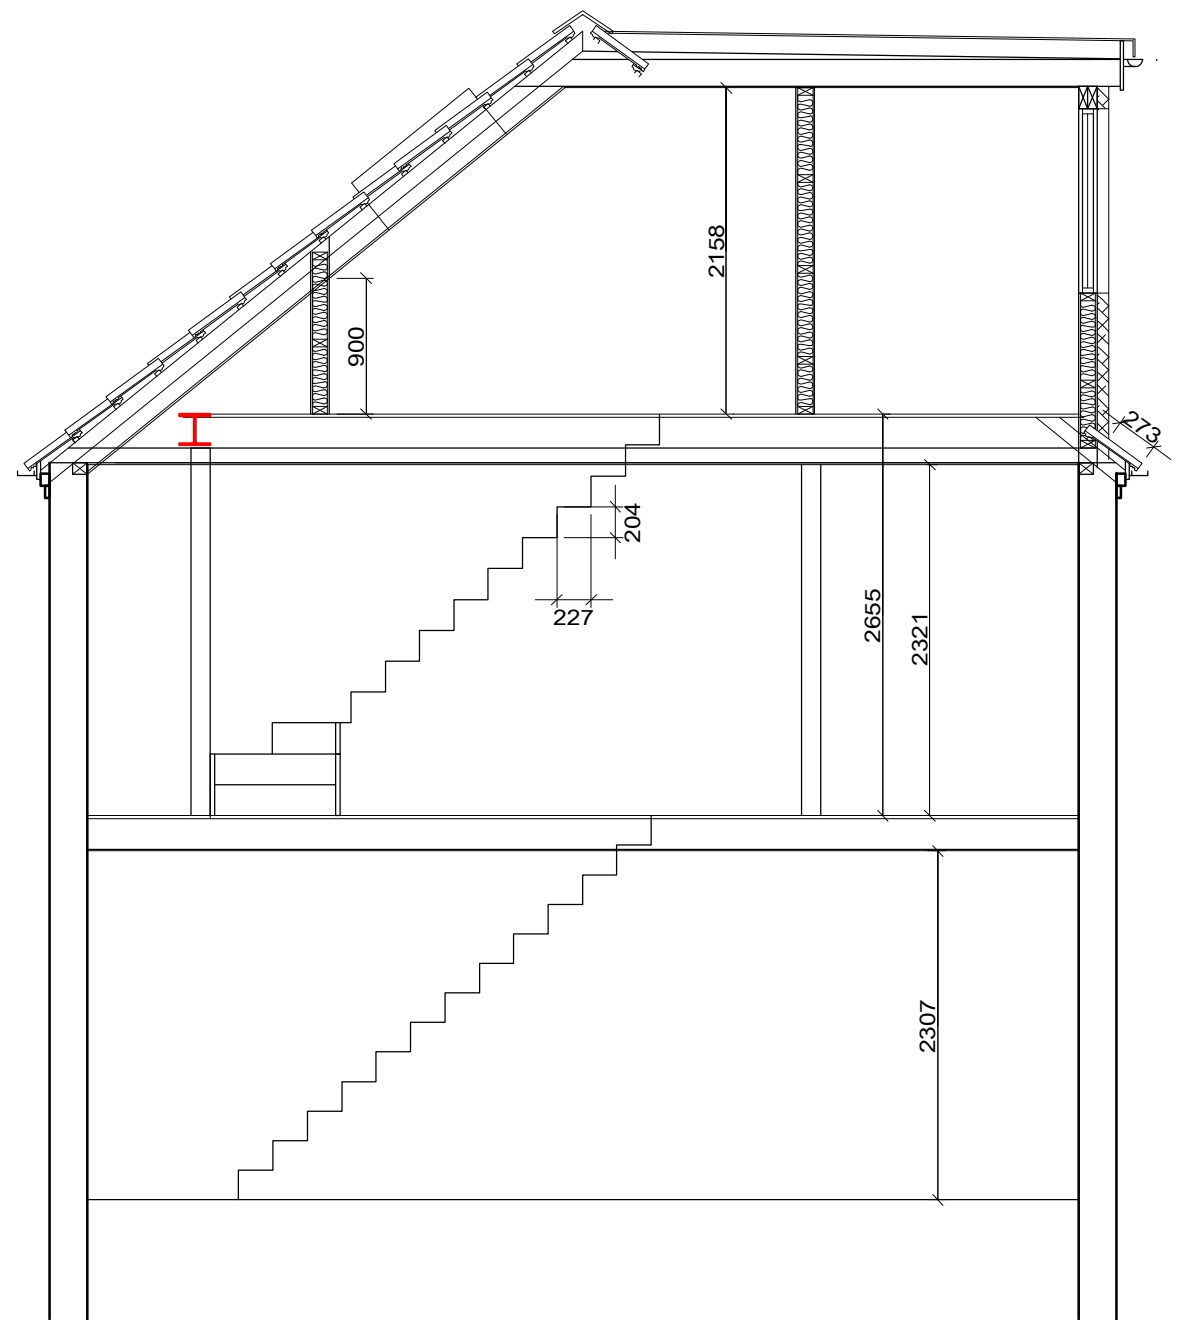

PROPOSED SECTION A - A

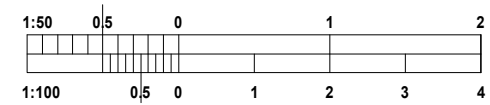

Keith Chandler MRICS, FCABE, MFPS
 Chartered Surveyor, Building Engineer & Party Wall Surveyor
 The Barn, Surt Farm
 Caterfield Lane
 Oxted, Surrey
 RH8 0RR



Tel: 07764 578781
 email: keith@keithchandler.co.uk

Client: Mr & Mrs N Lett
 At: 2 Barwell Cres
 Biggin Hill
 Kent
 TN16 3GD
 Project: Existing & Proposed Sections
 Date: November 2023
 Drg. No. TP/BR/03
 Scale: (At A3 Plot) 1:50/1:100