
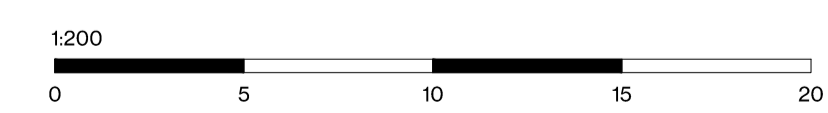


TREE	TRUNK	HEIGHT	SPREAD	SPECIES
1	0.4/0.35	9	11	WALNUT
2	0.52	17	8	SCOTS PINE
3	0.4	17	7	SPRUCE
4	0.4	18	8	SPRUCE
5	0.5	13	10	CYPRESS
6	0.4	14	8	PINE
7	0.22/0.18	7	5	HOLLY
8	0.28	12	8	CYPRESS
9	0.25/0.2	8	8	MAPLE
10	0.3	7	6	CHERRY
11	0.28	4	6	UNKNOWN
12	0.5	20	9	SPRUCE
13	0.8	18	13	MAPLE
14	0.6	18	15	ASH
15	0.7	18	12	POPLAR
16	0.7	18	12	POPLAR
17	0.6	16	11	SPRUCE
18	0.42	9	8	CYPRESS
19	0.52	18	10	SCOTS PINE
20	0.68	18	9	SCOTS PINE
21	0.5	14	9	CYPRESS
22	0.2	8	5	CYPRESS
23	0.38	12	7	CYPRESS

STN	-E-	-N-	-Z-
1	566370.490	231174.335	72.329
2	566385.883	231166.003	72.495
3	566389.356	231183.485	72.314
4	566416.469	231171.790	72.568
5	566419.469	231189.495	71.845
6	566450.735	231201.897	70.651
7	566404.284	231194.793	71.917
8	566368.559	231192.072	71.768

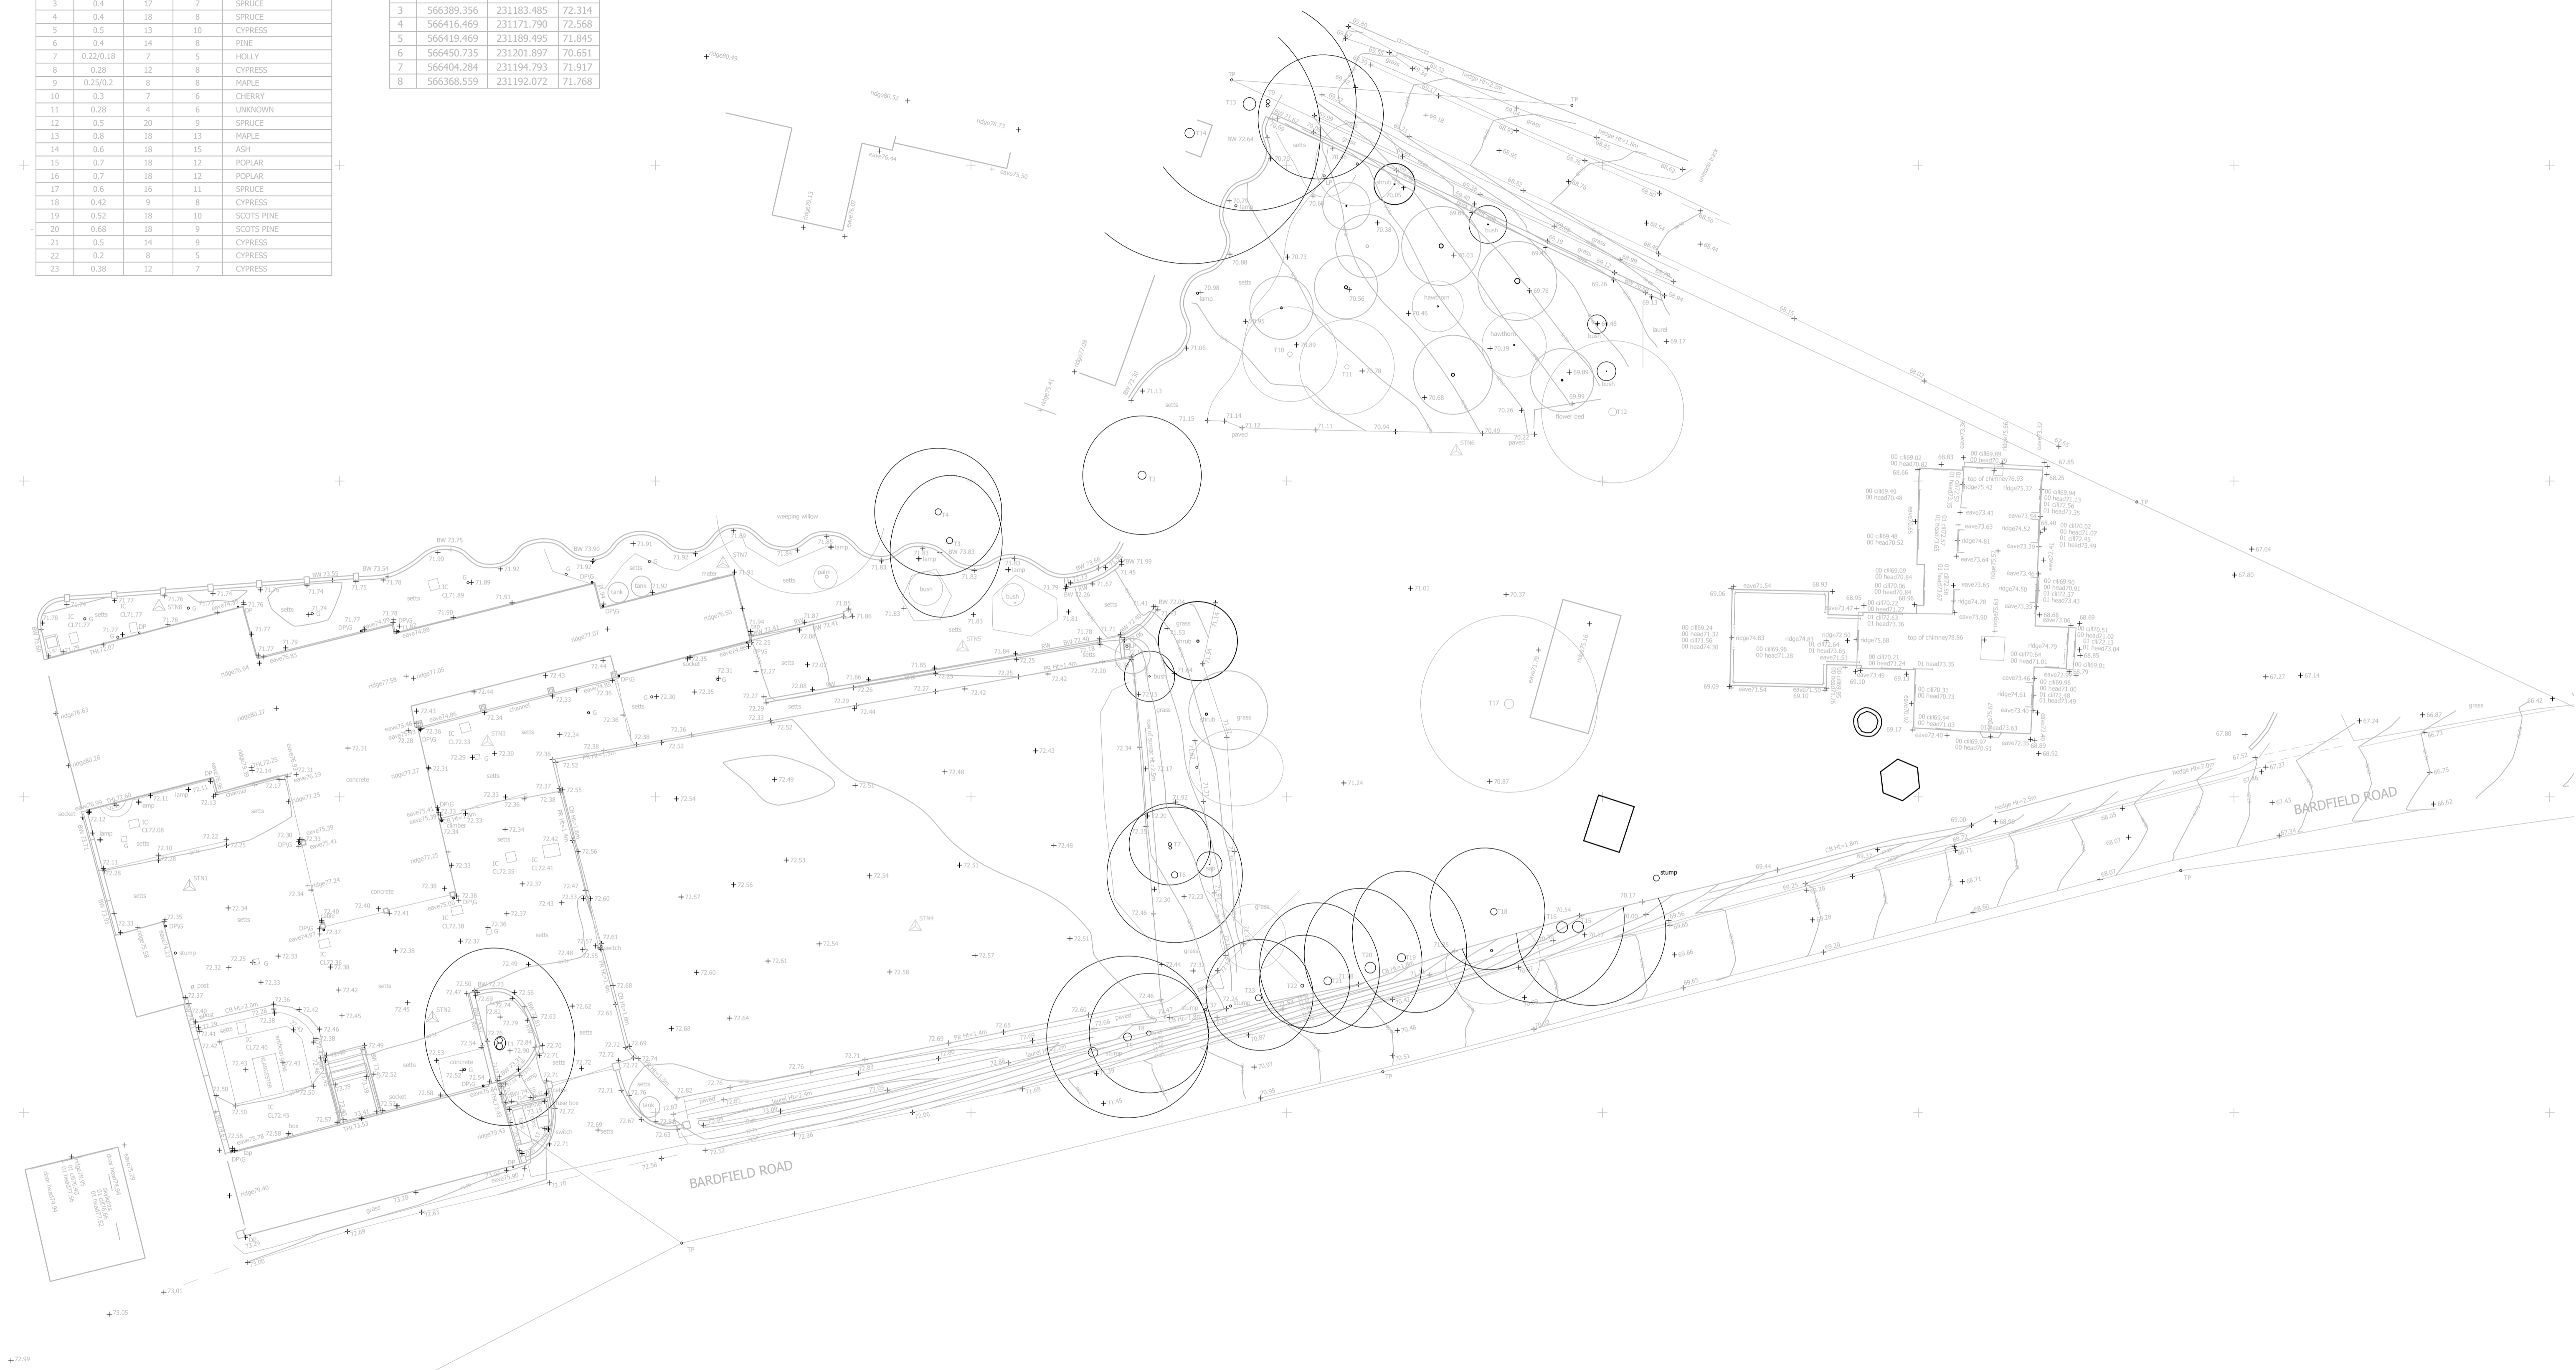

© This drawing is copyright and should not be reproduced in whole or in part without the written permission of Edward Parsley Associates

EDWARD PARSELY ASSOCIATES
 West End Barn, The St. Rayne, Braintree, Essex, CM7 6RY
 01376 349929
 info@epadesign.co.uk
 www.epadesign.co.uk

KEY

REVISION / DATE / DESCRIPTION
 A - 16/11/2023 - First Iteration of the drawing

ADDRESS Chequers, Little Bardfield, CM7 4TW
 CLIENT Mr & Mrs Noble
 TITLE Topographical Survey
 PROJECT DESCRIPTION Proposed New Build Dwelling

DATE Aug 2023
 SCALE @ A1 1:200
 PROJECT NO 12301
 DRAWING NO / REV 02A