



PROPOSED FRONT ELEVATION (unchanged)

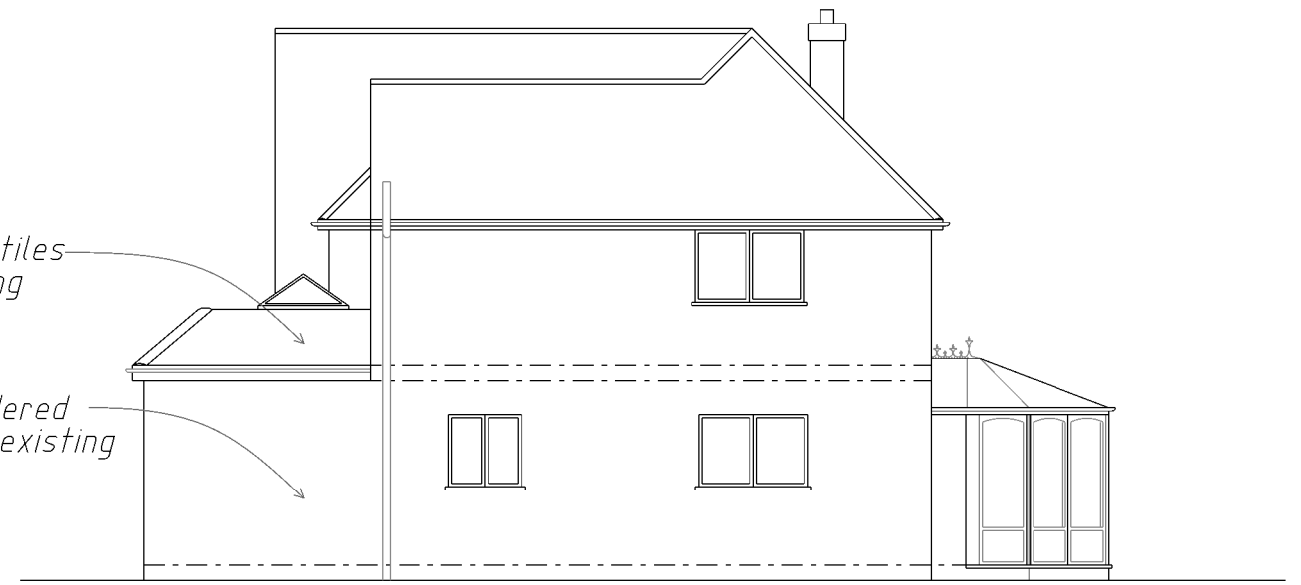


PROPOSED SIDE (NE) ELEVATION

Plain clay roof tiles to match existing

Off- white rendered walls to match existing

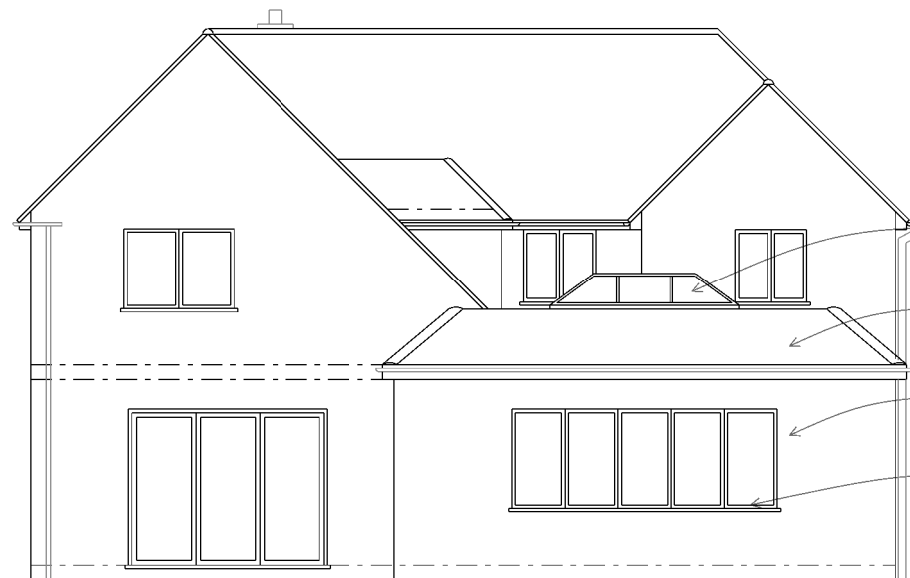

PROPOSED REAR ELEVATION

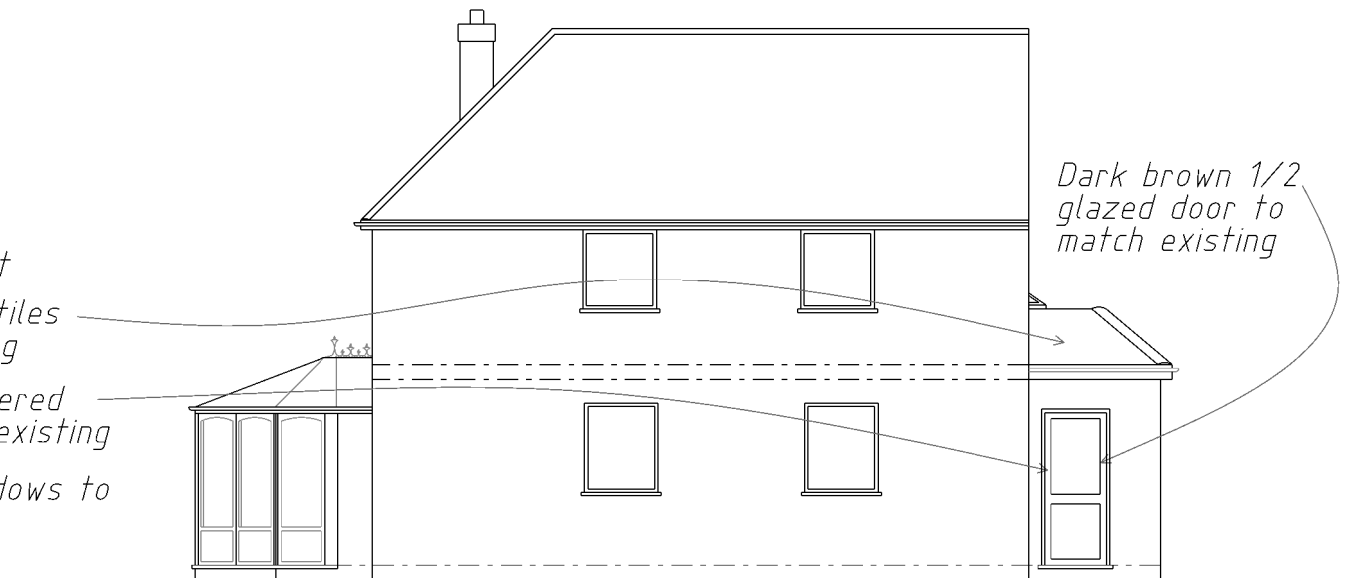

PROPOSED SIDE (SW) ELEVATION

Crown roof with lantern rooflight

Plain clay roof tiles to match existing

Off- white rendered walls to match existing

Dark brown windows to match existing

Dark brown 1/2 glazed door to match existing

Viewfield Cottage

SCALE 1:100 @A3



Viewfield Cottage
Longcroft Lane, Bovington
Hemel Hempstead
Hertfordshire, HP3 0JL
FOR Mr & Mrs Atkinson

PROPOSED ELEVATIONS

1:100@A3	NOV '23	DATE	REVISION
AEB	07	-	-

BLACKWOOD - ARCHITECTS
3 Carrera House
Merlin Centre
Gatehouse Close
Aylesbury HP19 8DP
Tel: 01296 399959