
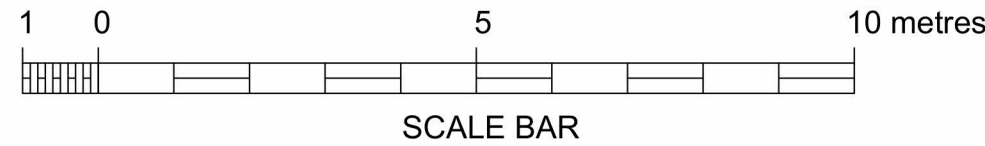


Notes:
 This drawing is based upon Randall Survey LLP Drawing No:17134/MC/3A
 1. Levels are related to the O.S. National GPS network.

Do not scale off this drawing. All dimensions to be checked onsite

REVISIONS

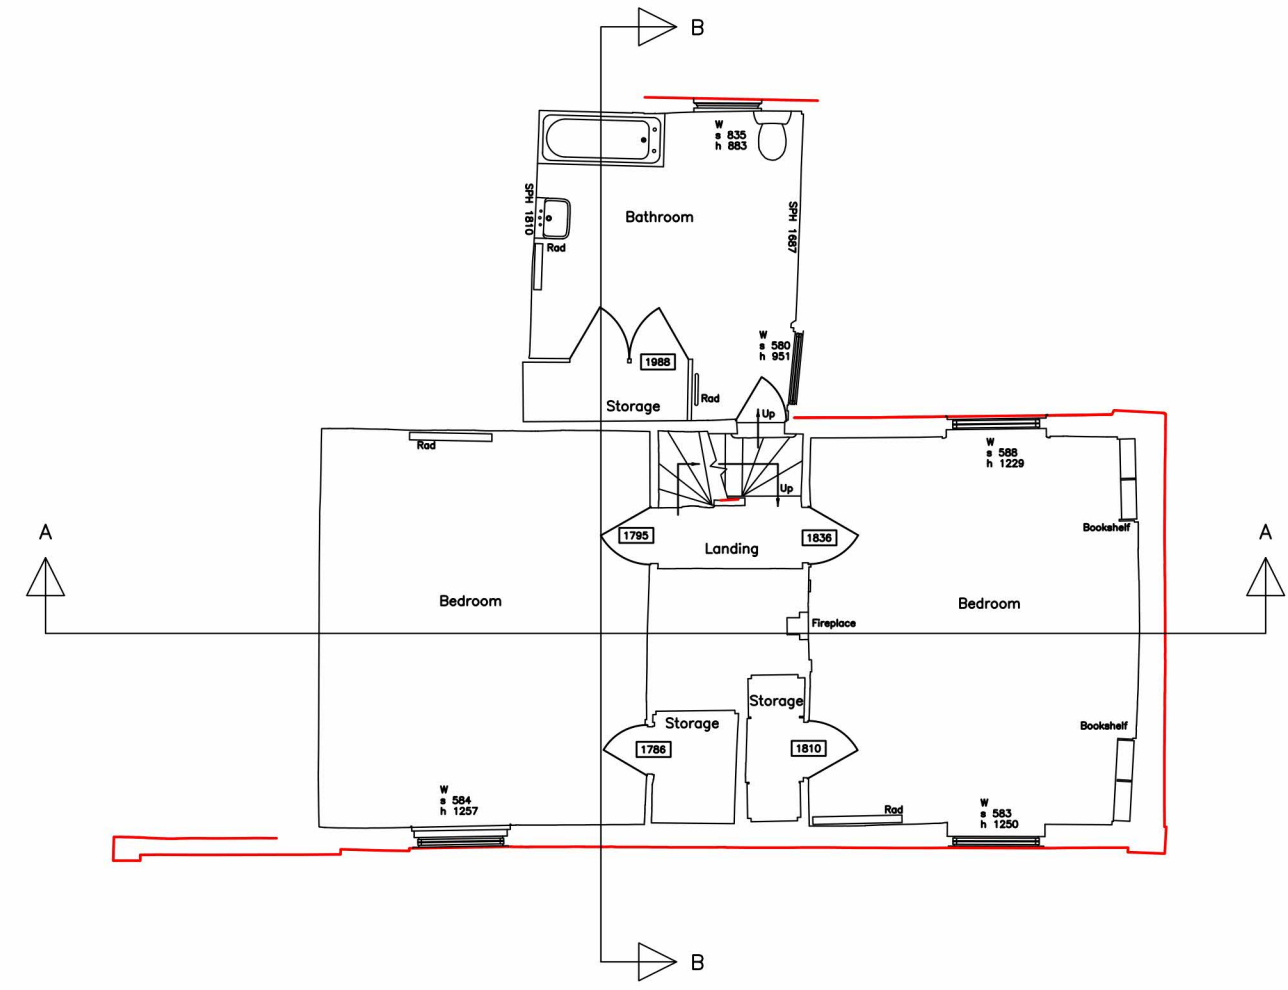

CLIENT	Mr & Mrs E. Haig-Thomas
PROJECT	Hawthorns, High Street, Thorpe Le Soken
DRAWING TITLE	Existing First Floor Plan
SIZE & SCALE	A3 1:100
DATE	November 2023

JOB NUMBER	2022/92
DRAWING NO.	2022/92/03
REVISION	

CBA cbarchitecture
 The Studio
 47 Colchester Road
 West Bergholt
 CO6 3JQ
 m. [redacted]
 e. [redacted]