




Notes
 THIS DRAWING IS COPYRIGHT ©:
 SCALING FOR WARRANT PURPOSES ONLY, OTHERWISE USE FIGURED DIMENSIONS ONLY. ALL DIMENSIONS TO BE CHECKED ON SITE BEFORE WORK COMMENCES. DISCREPANCIES TO BE REPORTED TO STUDIO MARSHALL.



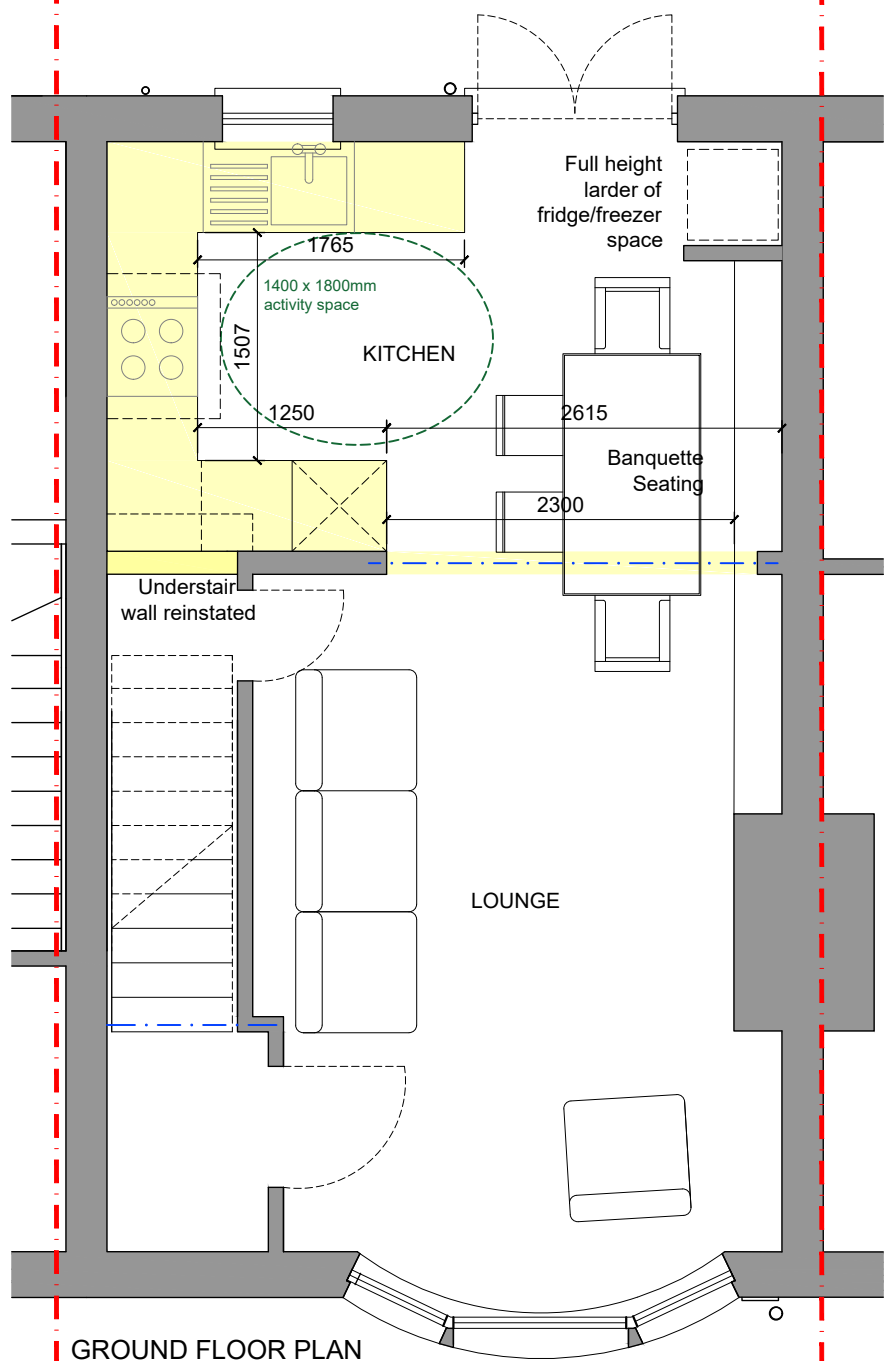

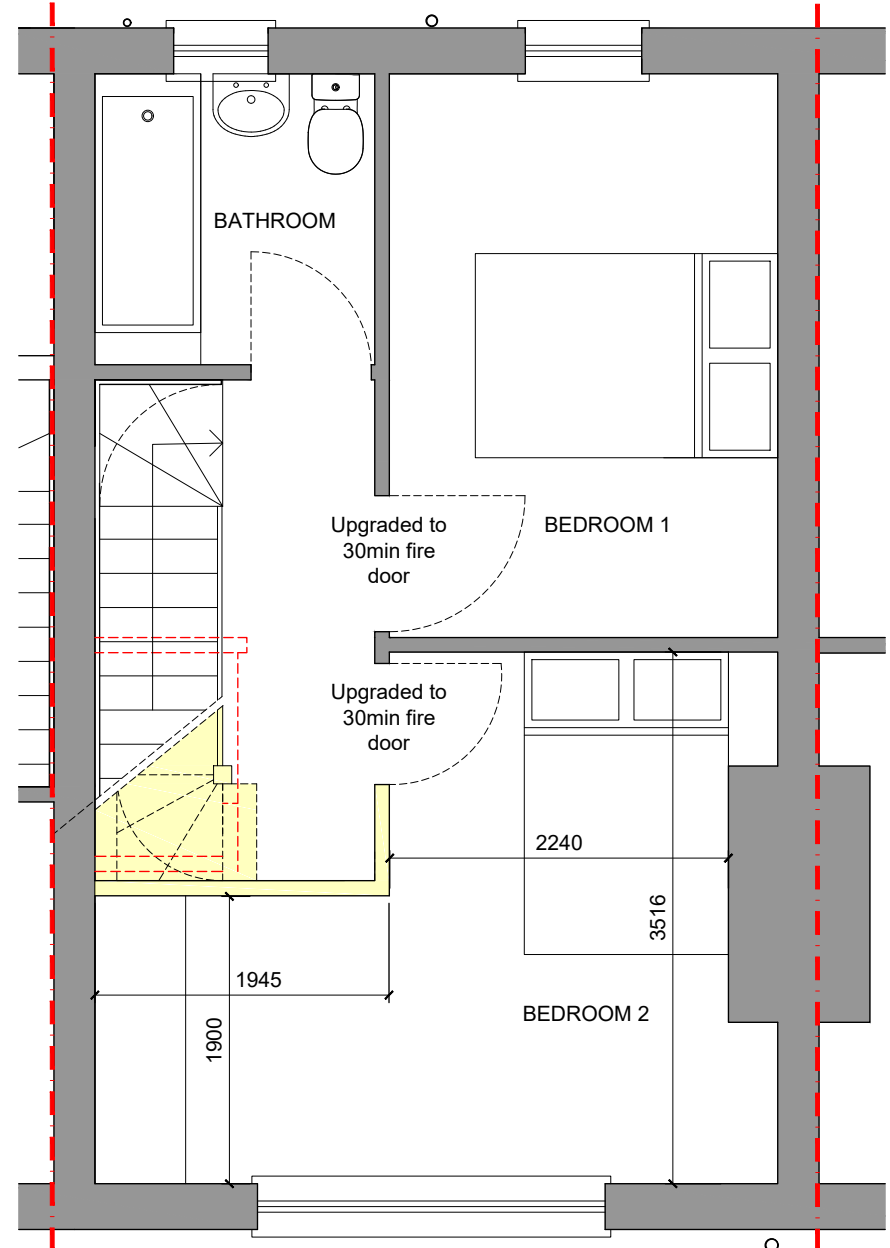

GROUND FLOOR PLAN

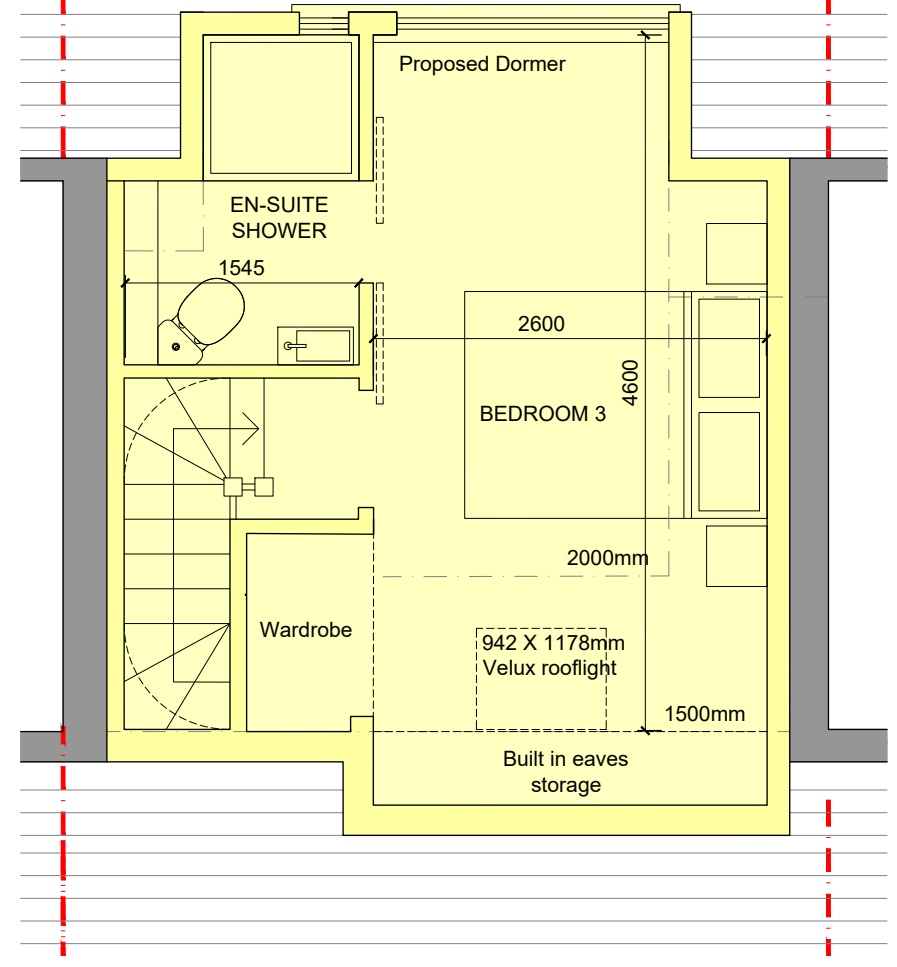


FIRST FLOOR PLAN



SECOND FLOOR PLAN

-  Existing Walls
-  Proposal
-  Downtakings
-  Site Boundary

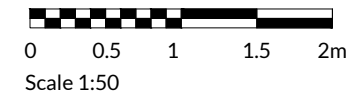

No.	Revision/Issue	Date



Project Name and Address
Francesca Dymond
 Proposed Loft Conversion
 & Internal Alterations
 17 Craighouse Park,
 Edinburgh

Drawing Title	Drawing number
Proposed Plans	
Date	05/10/23
Scale	1:50@ A3
	23008-PR-001