

Proposed glazing details:

Replacement and refurbished sashes to use responsibly sourced timber and match traditional construction details

Glazing: Slimlite 14mm (4/6/4) argon filled IGUs
4mm low E glass/ 6mm black heritage spacer/ 4mm float

Timber: Redwood/ Pine. 50x50mm sections
12mm parting beads. 16x37mm baton rods
22mm astragals

Painting: External – white gloss. Internal – white eggshell

Draught exclusion: Brush pile and carrier


Ironmongery: High quality simplex fittings



Aspen Joinery & Glazing LTD
69 Edmonstone Terrace
Danderhall
Edinburgh
EH22 1QF

Client:

Mr and Mrs Hawthorn
20 Murrayfield Avenue
Edinburgh
EH12 6AX

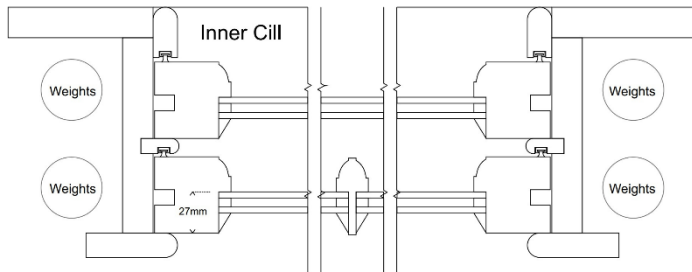

0 10 20 30 40 50 60 70 80 90 100



0 0.05 0.1 0.15 0.20 0.25 0.3 0.35 0.4 0.45 0.5

1:5

Section drawings are on a 1:5 Scale