


New external heat pump unit & cage

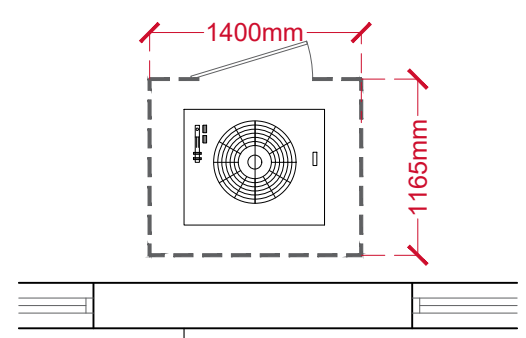

PROPOSED CAGE

SCALE : 1:50

Allow for the supply and installation of cage around the proposed external heating unit.
 Cage to be 1400 x 1165 x 1835mm H and to be formed from galvanized steel angle and steel mesh.
 A lockable access hatch to the front of cage is to be included to allow for maintenance.
 Hatch to be between 800 - 1000mm Wide.

PROPOSED FLOOR PLAN

SCALE : 1:100

Rev	Description	Date
P01	First Issue	23/09/22

Client:
DVSA

Project Title:
DVSA LEICESTER

Project Number: TO-248	Drawing Number: 07
---------------------------	-----------------------

Drawing Title:
PROPOSED FLOOR PLAN

Stage:	Status:	Revision:
PLANNING	S5	P01

Date: 29/09/2022	Size: A3	Scale: 1:100
---------------------	-------------	-----------------



- 🏠 1 King Street, Manchester, UK, M2 6AW
- ☎ +44 (0) 161 868 7700
- 🌐 RLB_UK
- 🌐 RLB.com
- ✉ Amy.Le-Vasseur@uk.rlb.com
- ✉ Amy.Le-Vasseur@uk.rlb.com
- 👤 Aron.Kirsh@uk.rlb.com

This drawing is to be read in conjunction with all other associated specifications, schedules, drawings and information issued.
 Do NOT scale this drawing. Check and verify ALL dimensions and levels and on site before work commences. For discrepancies or omissions contact Rider Levett Bucknall.
 All work and materials to conform with current applicable statutory legislation and regulations.
 All work to comply with Construction Design Management (CDM) 2015.
 Drawings to be printed in colour, to the scale stated in the title block:
 Print colour check (CMYK) ■ ■ ■ ■ Print size check 9mm
 This information is not to be shared or replicated without permission from RLB. Copyright © 2021 Rider Levett Bucknall UK Limited.
 0 1m 2m 5m
 1:100