

EXISTING SIDE ELEVATION - 1:100




EXISTING FRONT ELEVATION - 1:100




EXISTING REAR ELEVATION - 1:100



EXISTING SIDE ELEVATION - 1:100

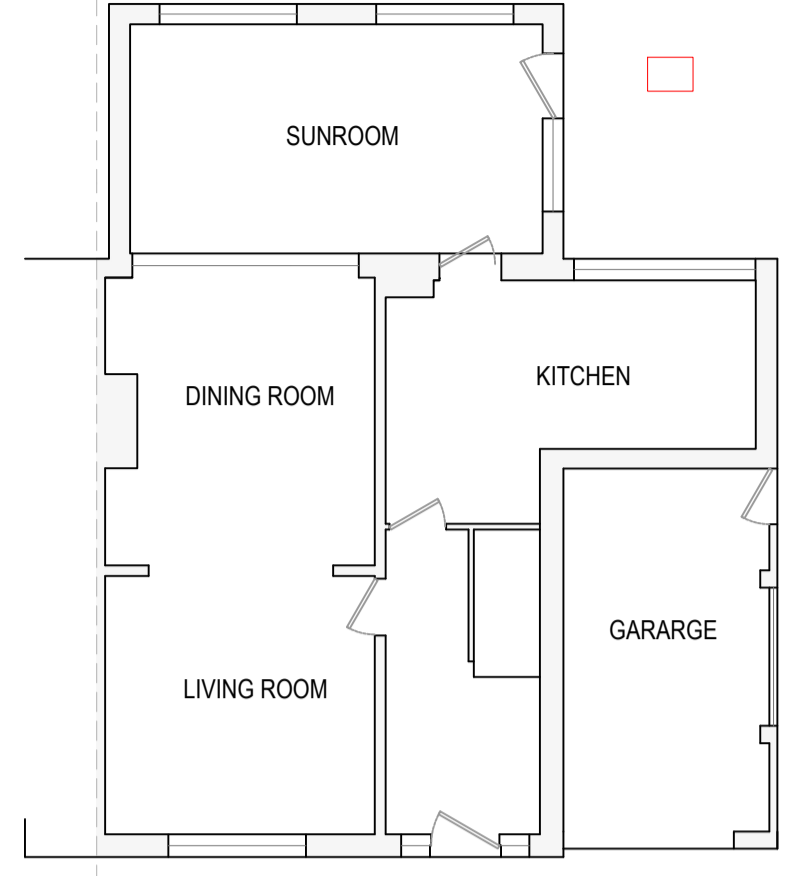

EXISTING GROUND FLOOR - 1:100

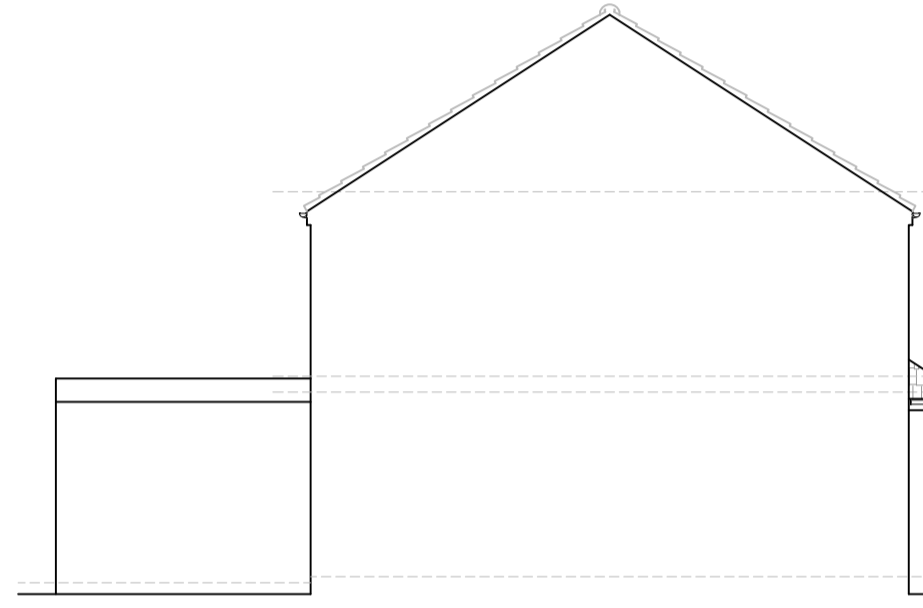


PROPOSED SIDE ELEVATION - 1:100




PROPOSED FRONT ELEVATION - 1:100



PROPOSED REAR ELEVATION - 1:100

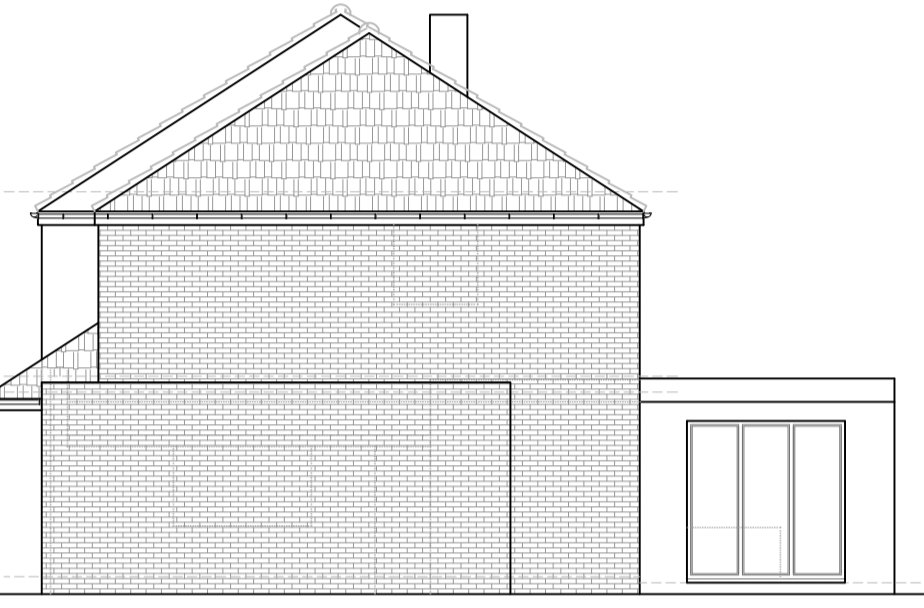


PROPOSED SIDE ELEVATION - 1:100

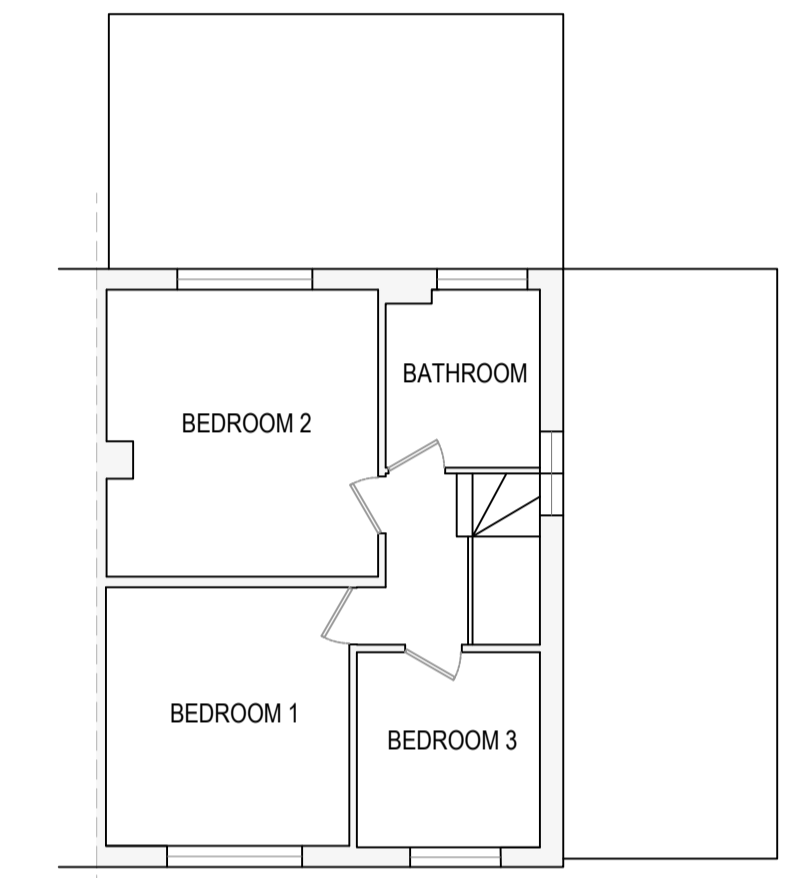

EXISTING FIRST FLOOR - 1:100



PROPOSED GROUND FLOOR - 1:50

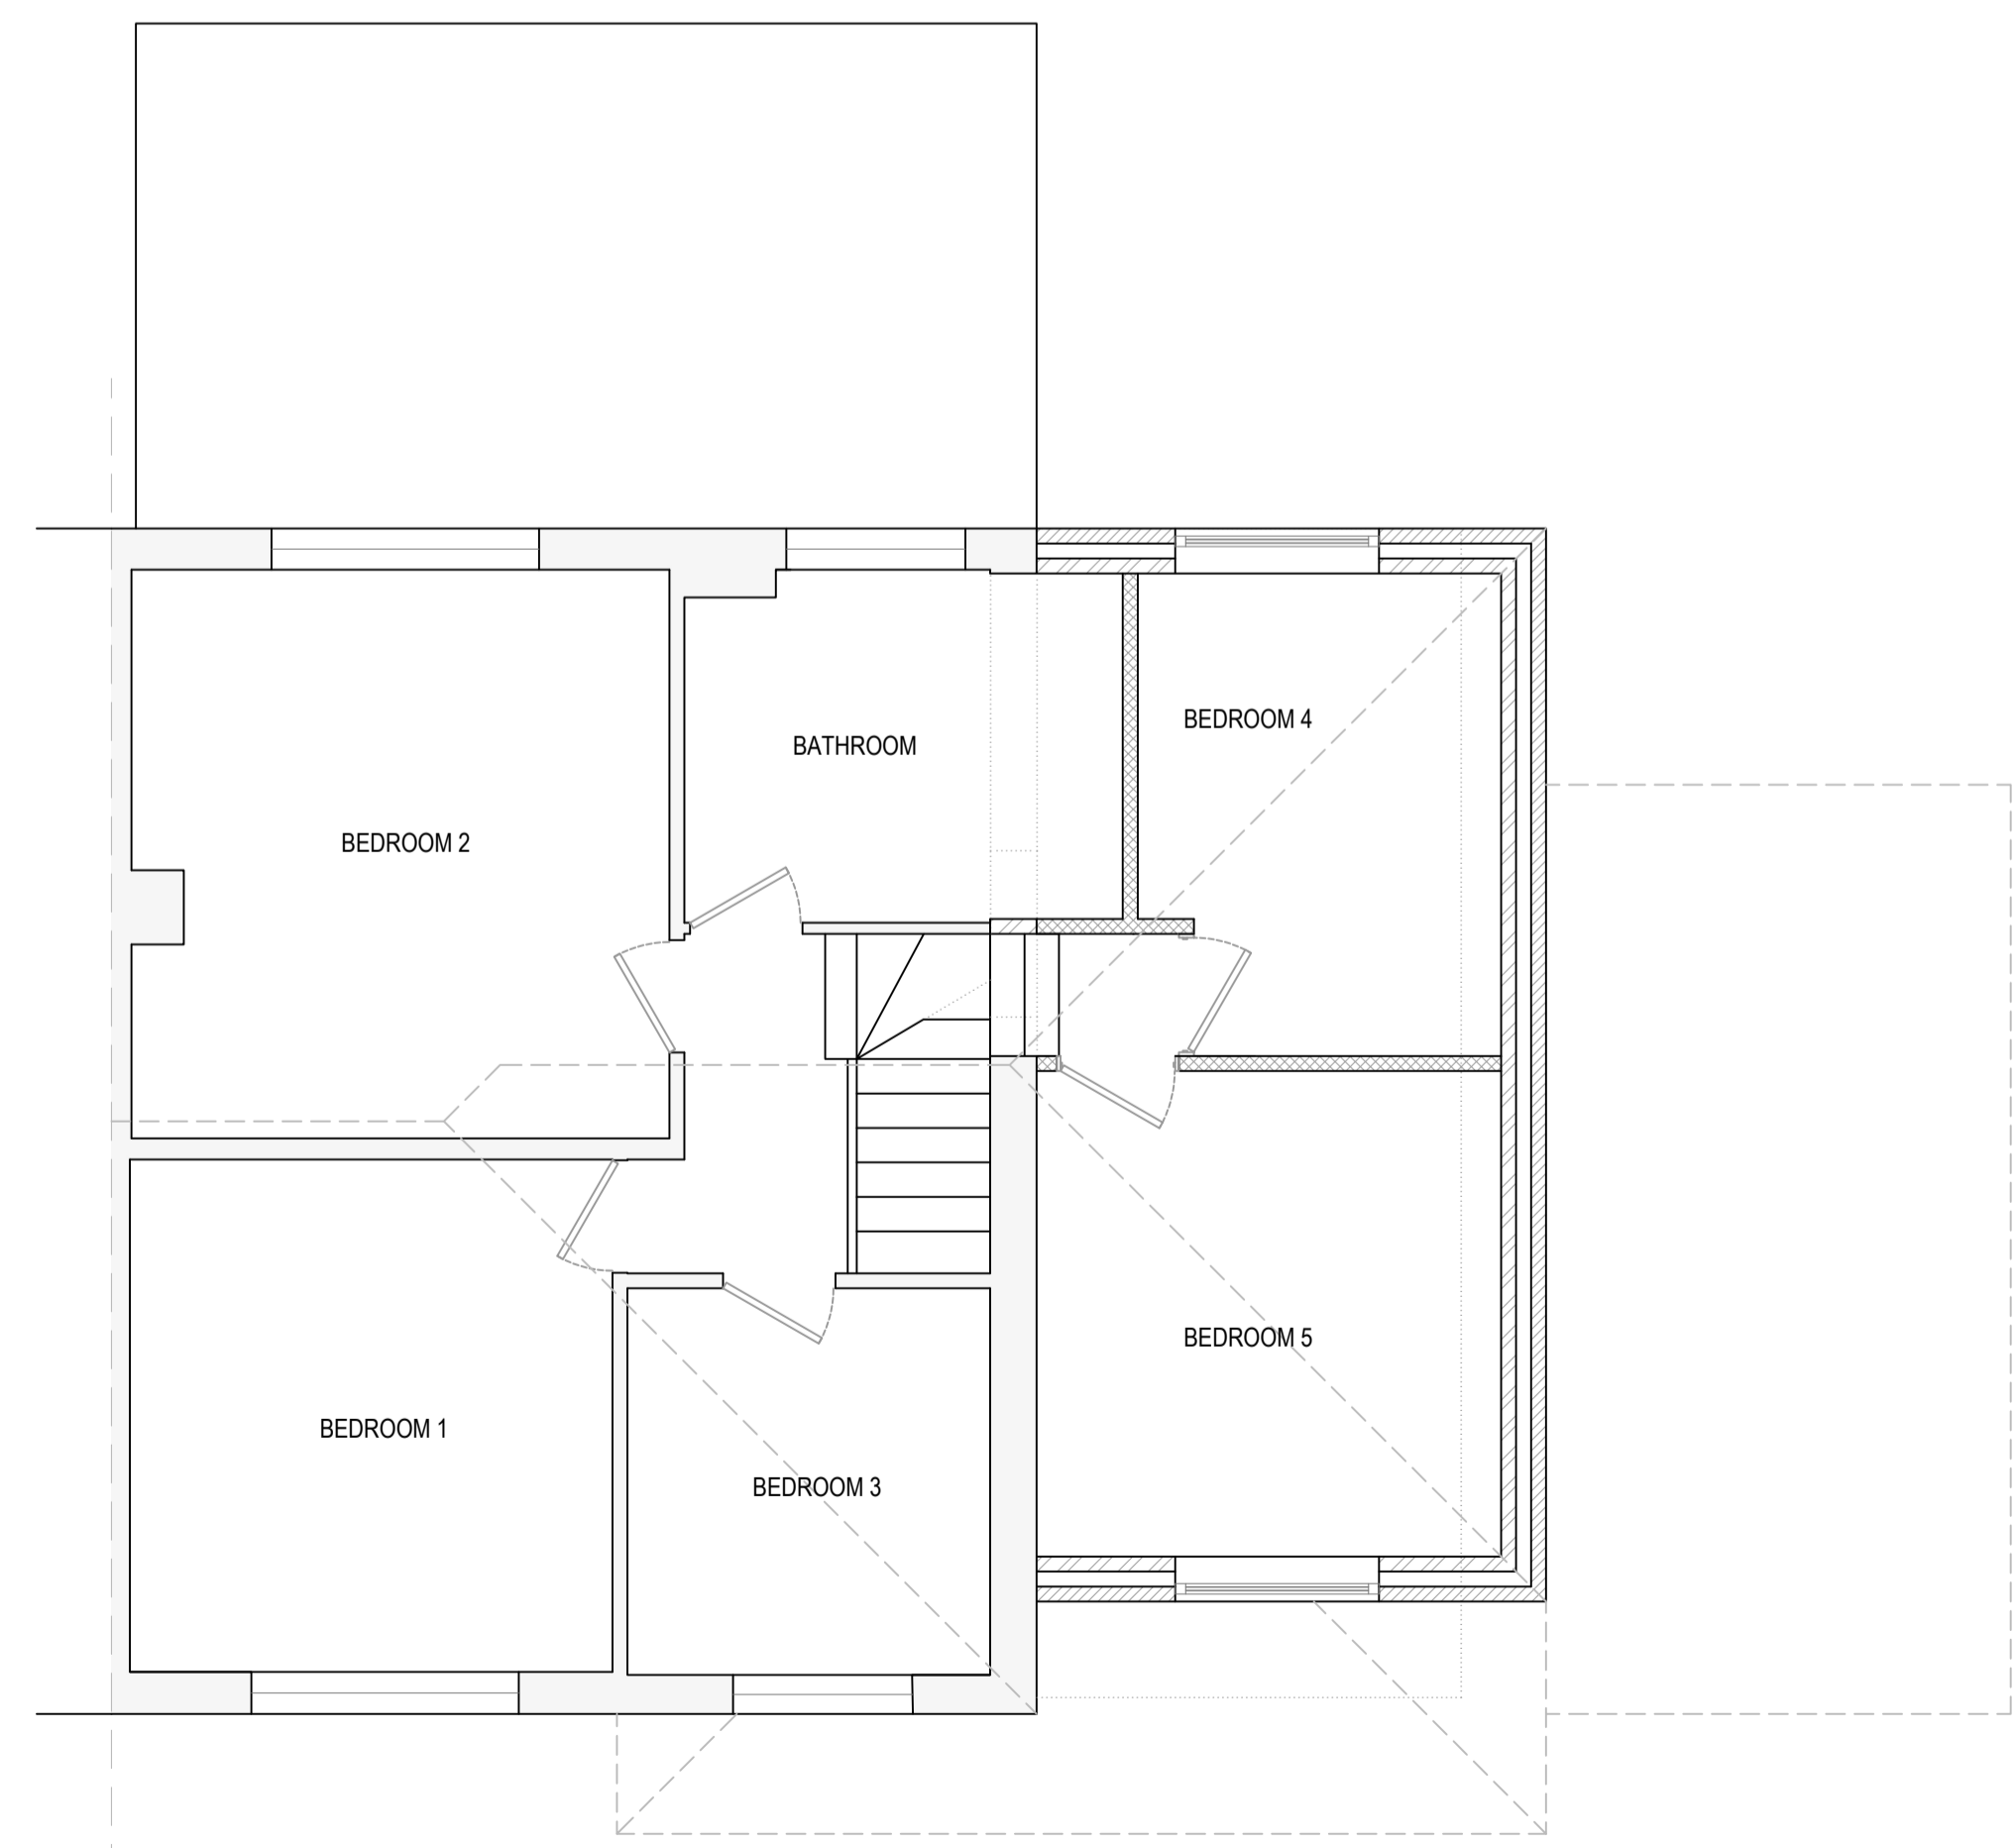

PROPOSED FIRST FLOOR - 1:50



BETA PLAN LTD
 01562 911020 07711 527239
 36 MAPLE DRIVE WALSALL WSS 4JJ

SIDE EXTENSION & GARAGE

36 MAPLE DRIVE WALSALL WSS 4JJ

36MD/0905/02

EXISTING & PROPOSED

SEP23 SRB 1:100 1:50 A1

These drawings are produced to obtain planning and building regulations approval only and do not constitute a contract. All dimensions to be checked on site.