



The complete roof will be stripped off, tiles felt and laths, the tiles will be set aside and reused, a new breathable felt will be fitted along with new laths.
The rafters and roof supporting timbers will be checked for rot or damage, and any necessary repairs will be carried out.
The existing insulation to the ceilings in the loft will be assessed and improved if required.


The front doors will be overhauled to improve the draught proofing and insulation.

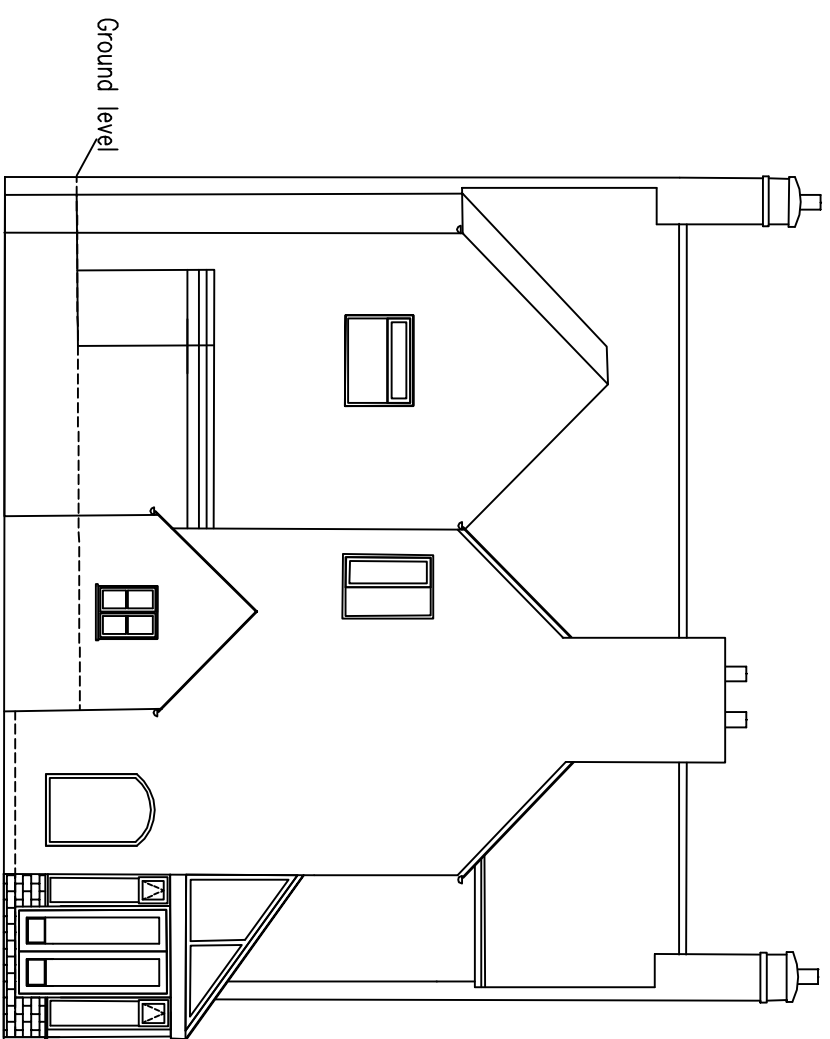

Proposed West Elevation

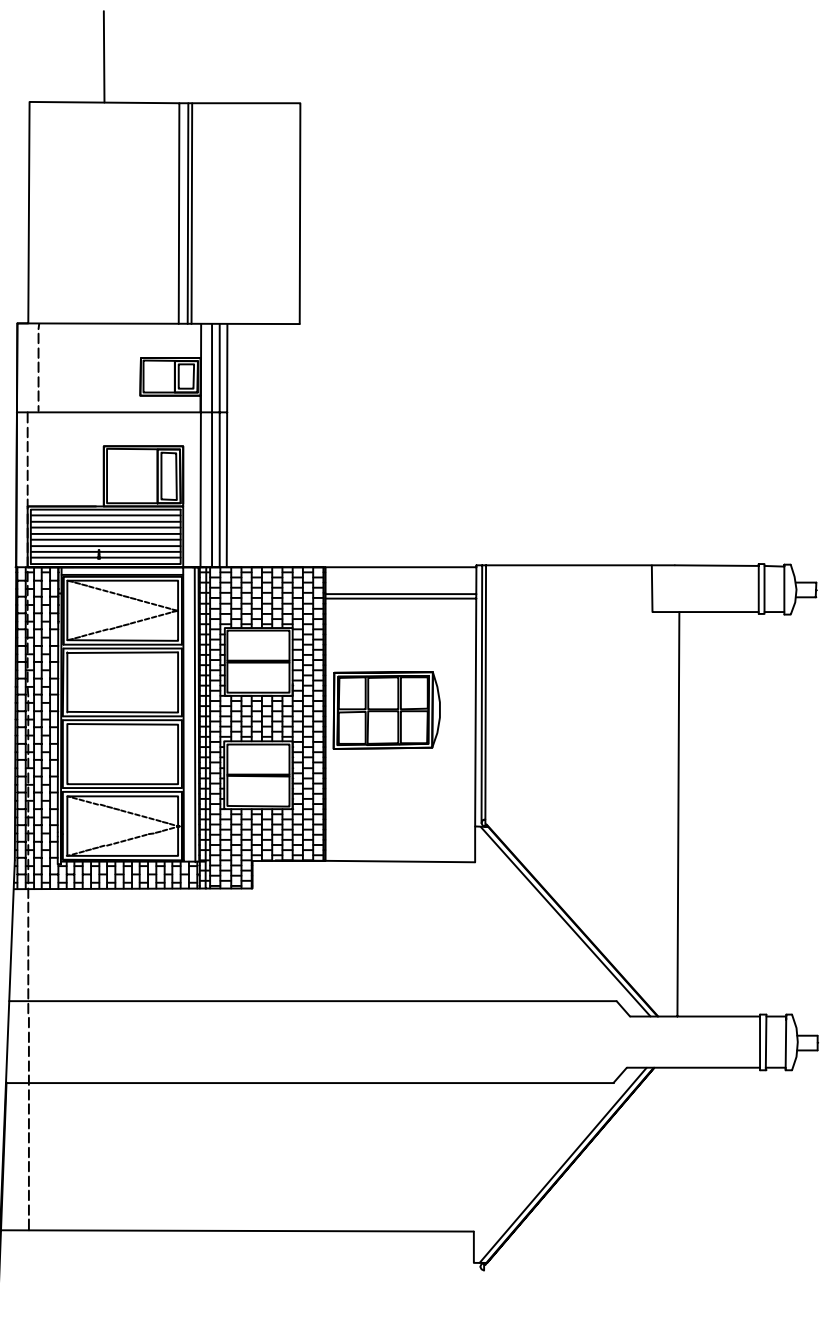

Proposed South Elevation

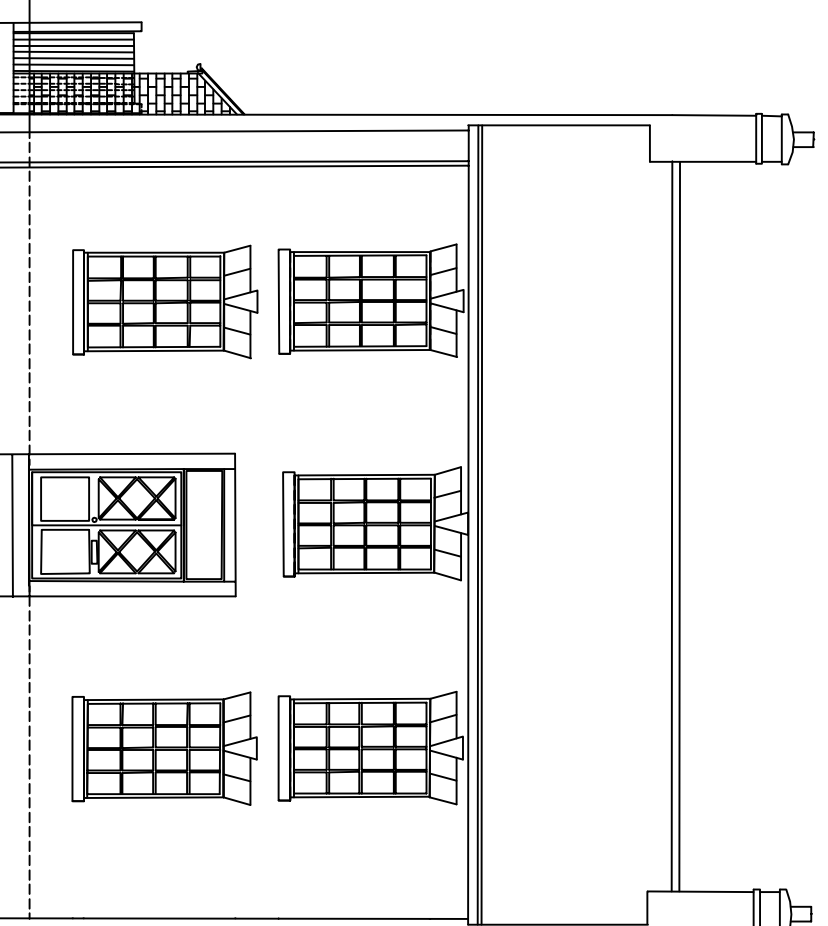

Proposed East Elevation

No.	Revision/Issue	Date
0		

Print Name and Address

Project Name and Address
Mr & Mrs N Tart
24 Sheinton Street
Much Wenlock
Shropshire

Project Alterations
Date 05/08/2023
Scale 1-100 A3
Sheet 02