

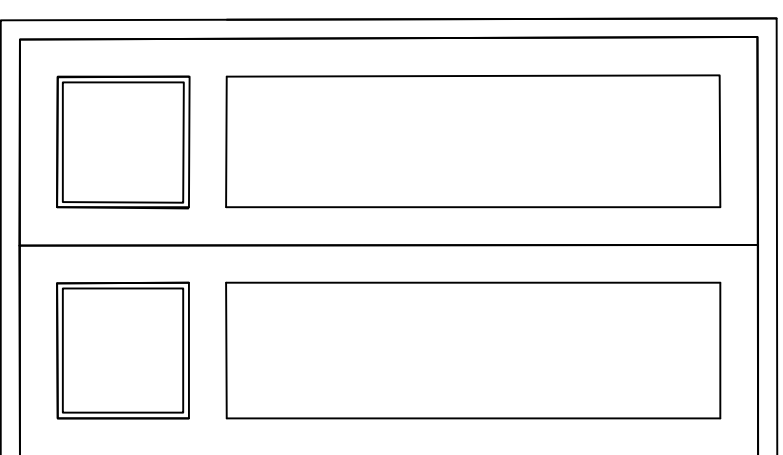



3,900mm wide.

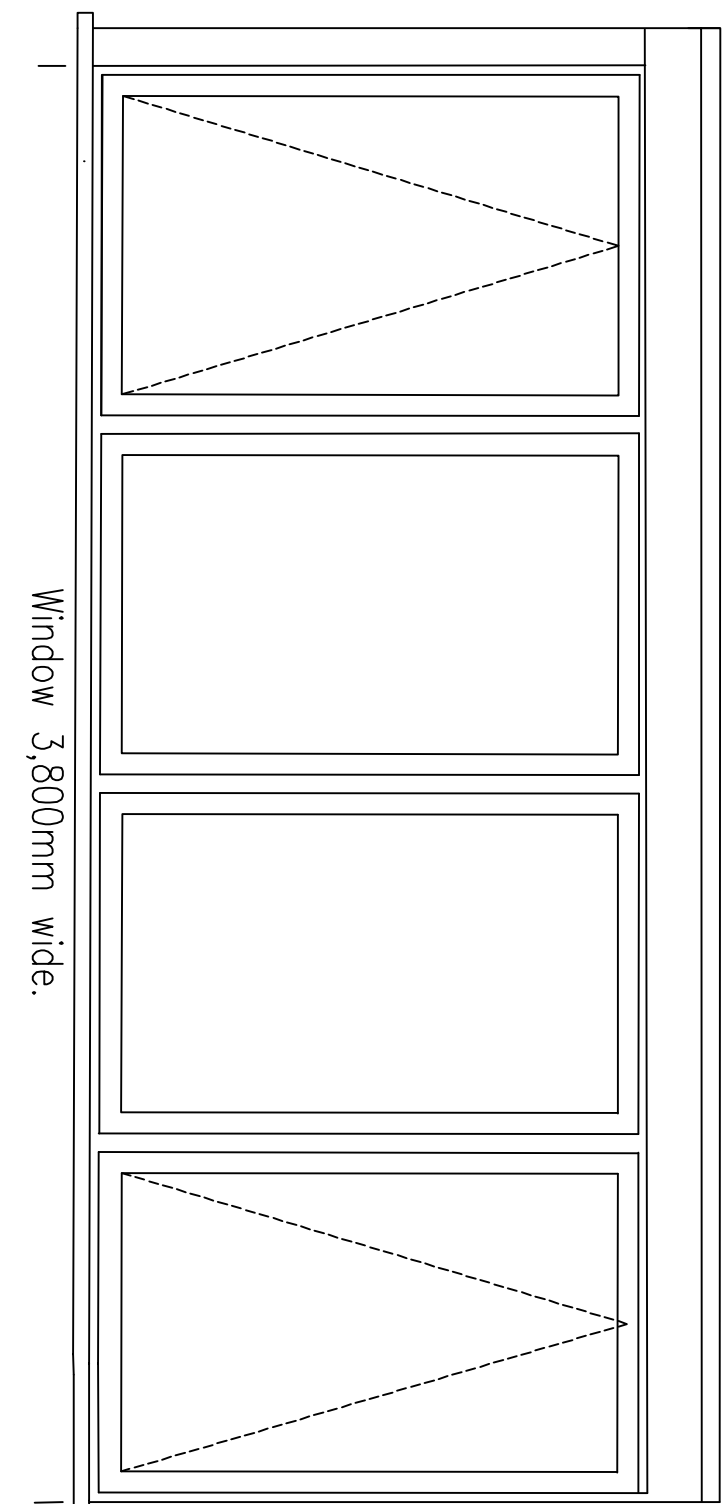

General Notes


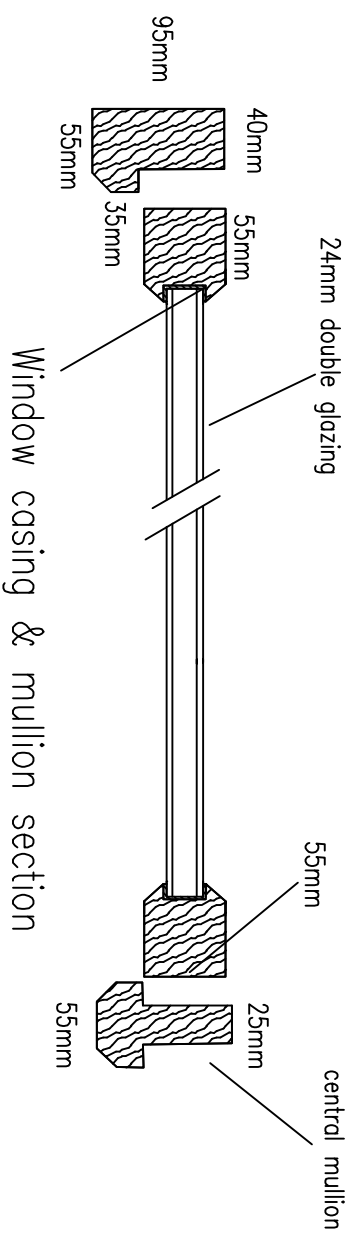


Door sill & head

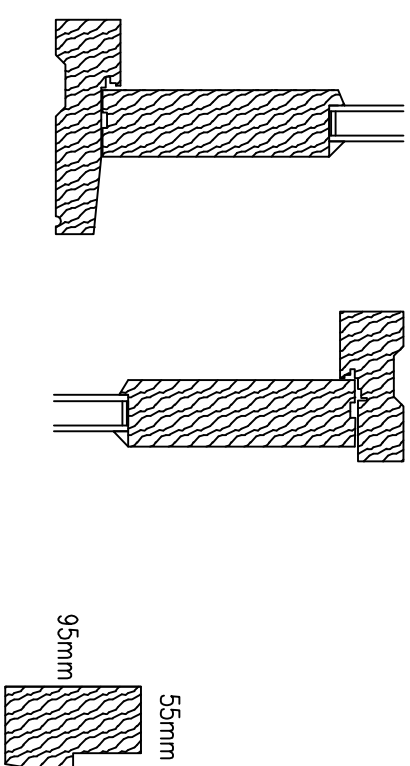

Window head

Window sill

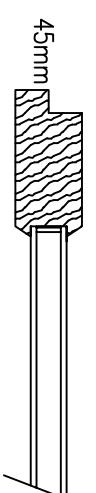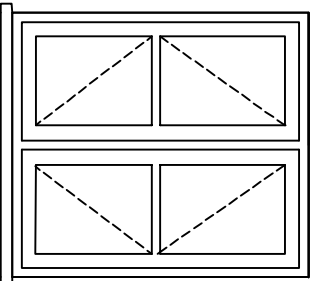

Door casing section

Double door & glass section

Window 700mm wide  
and 800 mm high.

No.	Revision/Issue	Date
0		

Form Name and Address

Project Name and Address  
Mr & Mrs N Tart  
24 Sheinton Street  
much Wenlock  
Shropshire

Project	Sheet
Alterations	04
Date	
05/08/2023	
Scale	
1-100 A3	