



Existing Front Elevation

Scale 1:100

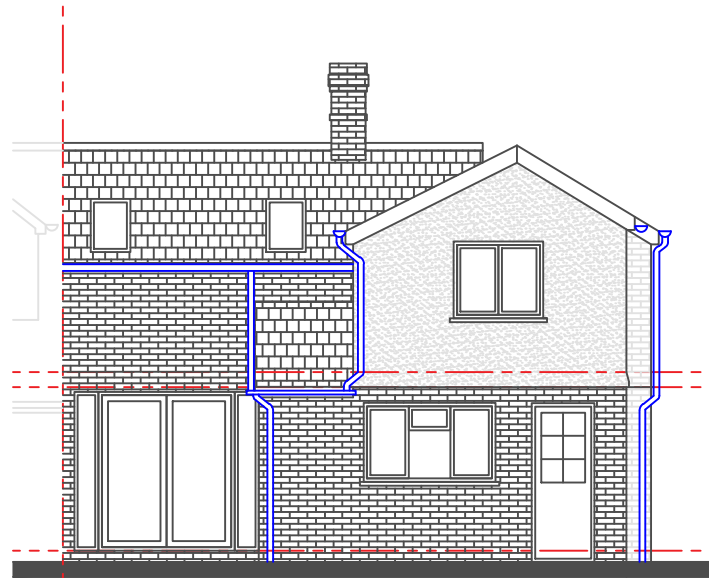


Existing Rear Elevation

Scale 1:100

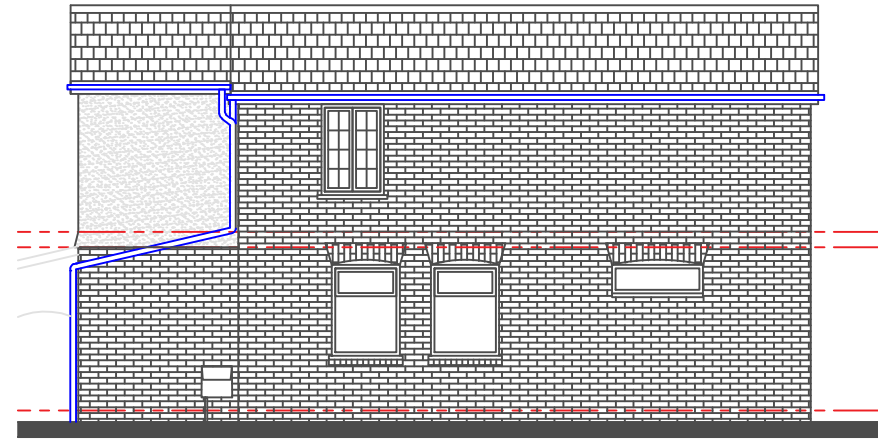


Existing Side Elevation

Scale 1:100

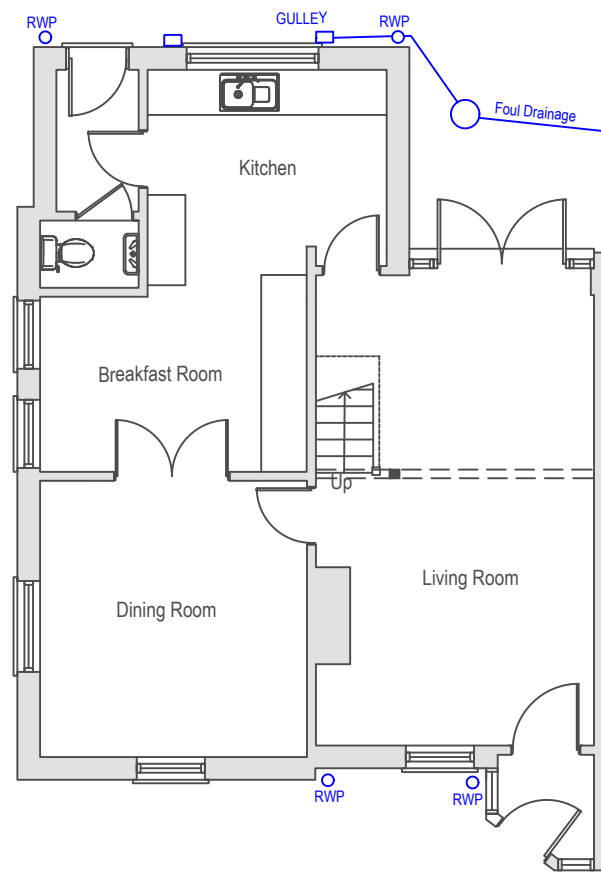


Existing Ground Floor Plan

Scale 1:100

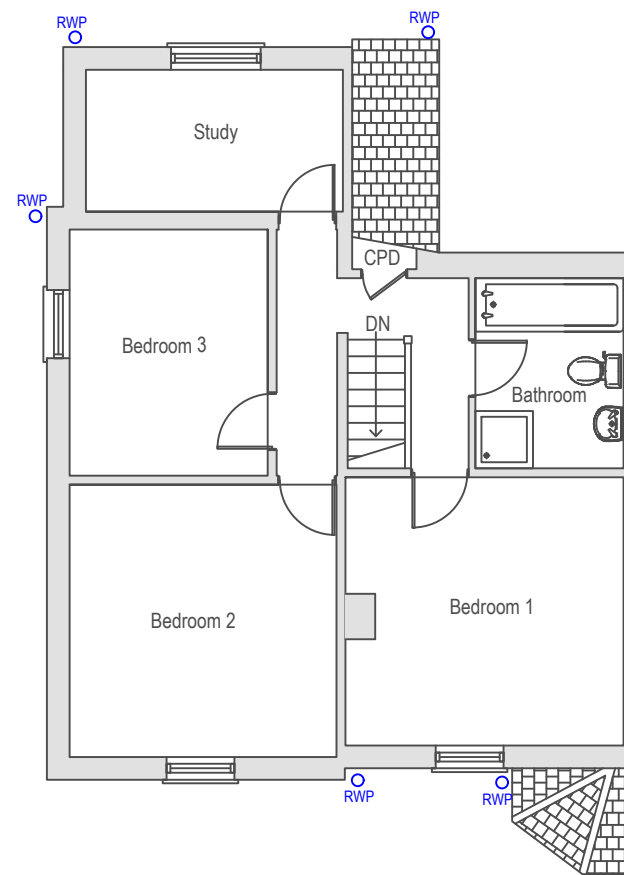

Existing First Floor Plan

Scale 1:100

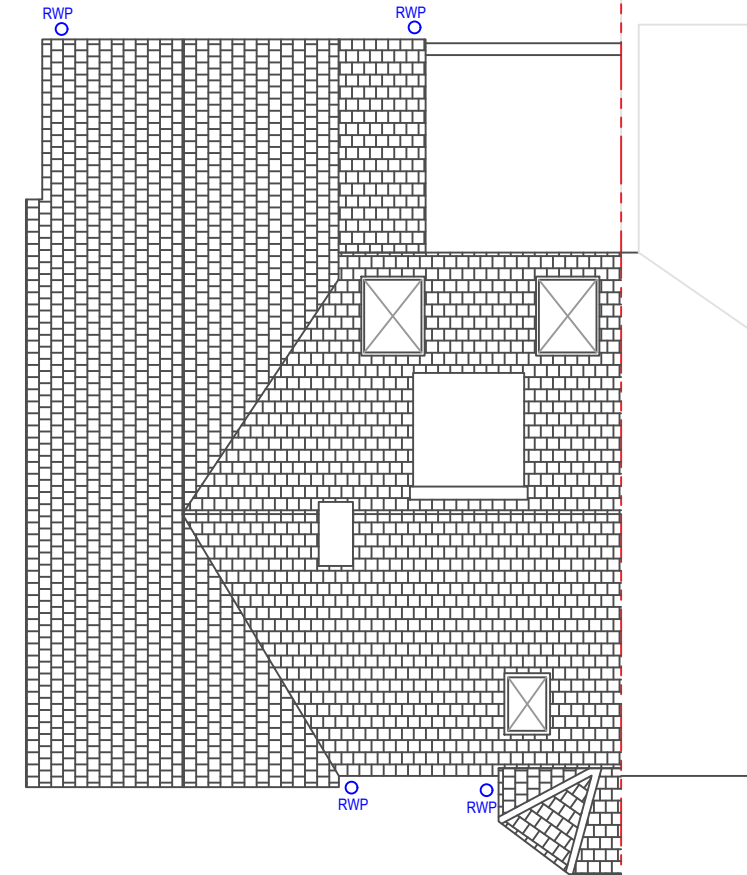

Existing Roof Plan

Scale 1:100