

Legend

---	Bottom bank
---	Edge
---	Fence (wire)
---	Fence
---	Gate
---	Hedge
---	Kerb
---	Roof line
---	Top of bank
---	Pipe-ditch
---	Wall
---	Down pipe
---	Drop kerb
---	Eaves level
---	Gully
---	Hedge height
---	Head level
---	Membrane
---	Membrane (telephones)
---	Outlet
---	Ridge level
---	Road sign
---	Stop valve
---	Fence height
---	Threshold
---	Top of wall
---	Tow

- Notes**
- 1) Survey based on a local coordinate system, oriented on magnetic north.
 - 2) Level shown on an arbitrary TBM (Station AM1, Level 50.00).
 - 3) Kerb levels are taken in channel.
 - 4) Features shown on this plan may not delineate legal boundaries.
 - 5) All pipe sizes and directions are approximate.

Station coordinates

Station	Existing	Nothing	Extension
AM1	500.00	800.00	50.00
AM2	511.67	847.20	46.80
AM3	513.82	876.19	42.34
AM4	555.64	878.97	44.43
AM5	497.15	850.75	46.59

Date	Ref	Revisions


Surveyed for
Rogers & Jones Architects Ltd
 17 Gordon Terrace
 Plymouth
 Devon
 PL4 6EP
 Tel 01752-424362

Survey of
GLANVILLE'S BARN
GUNNISLAKE
PL18 9AZ

File: RAJ122 Sheet 1 of 1
 Scale 1:200 @ A1 Contours at 0.5m

Date of survey: 21-03-2022

CENTRE LINE SURVEYS
 20 Dartmouth Road
 Paignton
 Devon
 TQ4 5AQ
 Tel: 01803-524015
 e-mail: admin@centres.co.uk

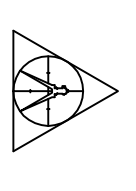

DRWG. NO. RAJ122_L5 Rev 0