

Survey Control Co-Ordinates

Name	Type	Easting(X)	Northing(Y)	Level(Z)
S001	Survey Nail	348240.409	172417.892	116.751
S002	Survey Nail	348216.071	172430.179	113.215
S003	Survey Nail	348255.481	172417.077	118.850

Grid Orientation: Ordnance Survey GPS Co-ordinates
Level Datum: Ordnance Survey GPS Datum

- ### Drawing Notes
- All dimensions are in Metres
 - Certain levels have been frozen on the "HTOMIT" Layer to prevent text overwriting
 - A qualified arboriculturalist should be consulted if tree species are crucial
 - Tree heights are approximate to the nearest metre
 - 3D drawing available upon request

Survey Legend

AB	Air Brick	Building	Building Ridge	Box
ACU	Air Conditioning Unit	Building	Building Eaves	Box
AV	Air Valve	Building	Building Eaves	Box
A/R	Assumed Route	Building	Building Eaves	Box
BB	Bellha Beacon	Building	Building Eaves	Box
BK/W	Brick Wall	Building	Building Eaves	Box
BLK/W	Block Wall	Building	Building Eaves	Box
BO	Bollard	Building	Building Eaves	Box
BX	Box	Building	Building Eaves	Box
BS	Bus Stop Sign	Building	Building Eaves	Box
BT	British Telecom Cover	Building	Building Eaves	Box
CA	Camera	Building	Building Eaves	Box
CE	Cellar	Building	Building Eaves	Box
CL	Cover Level	Building	Building Eaves	Box
CSU	Ceiling Slopes Up	Building	Building Eaves	Box
DPC	Damp Proof Course	Building	Building Eaves	Box
DR	Drain	Building	Building Eaves	Box
DH	Door Height	Building	Building Eaves	Box
ER	Earth Rod	Building	Building Eaves	Box
EC	Electricity Cover	Building	Building Eaves	Box
EP	Electricity Pole	Building	Building Eaves	Box
FH	Fire Hydrant	Building	Building Eaves	Box
FL	Flood Light	Building	Building Eaves	Box
FW	Foul Water	Building	Building Eaves	Box
GA	Gas Valve	Building	Building Eaves	Box
GU	Gully	Building	Building Eaves	Box
HTOP	Top of Hedge Height	Building	Building Eaves	Box
IC	Inspection Cover	Building	Building Eaves	Box
IL	Invert Level	Building	Building Eaves	Box
KI	Kerb Inlet	Building	Building Eaves	Box
LP	Lamp Post	Building	Building Eaves	Box
MB	Manhole/Stem Tree	Building	Building Eaves	Box
MH	Manhole	Building	Building Eaves	Box
MK	Marker Post	Building	Building Eaves	Box
MO	Mooring	Building	Building Eaves	Box
NPV	No Pipe Visible	Building	Building Eaves	Box
NSV	No Service Visible	Building	Building Eaves	Box
PB	Post Box	Building	Building Eaves	Box
PO	Post	Building	Building Eaves	Box
PM	Parking Meter	Building	Building Eaves	Box
PS	Private Sign	Building	Building Eaves	Box
RE	Road Sign	Building	Building Eaves	Box
RP	Roofing Pipe	Building	Building Eaves	Box
RWP	Road Sign	Building	Building Eaves	Box
RS	Road Sign	Building	Building Eaves	Box
RP	Road Sign	Building	Building Eaves	Box
ST	Stop Sign	Building	Building Eaves	Box
ST/W	Stone Wall	Building	Building Eaves	Box
SV	Stop Valve	Building	Building Eaves	Box
SVP	Soil Vent Pipe	Building	Building Eaves	Box
SW	Surface Water	Building	Building Eaves	Box
TH	Telephone Box	Building	Building Eaves	Box
TL	Threshold Level	Building	Building Eaves	Box
TM	Telephone Mast	Building	Building Eaves	Box
TOB	Top of Beam	Building	Building Eaves	Box
TL	Telephone Mast	Building	Building Eaves	Box
TV	Cable TV Cover	Building	Building Eaves	Box
WL	Water Level	Building	Building Eaves	Box
WM	Water Meter	Building	Building Eaves	Box
WO	Wash Out	Building	Building Eaves	Box
UTL	Unable To Lift	Building	Building Eaves	Box
USB	Underside of Beam	Building	Building Eaves	Box
Building	Building	Building	Building	Building
Building Ridge	Building Ridge	Building Ridge	Building Ridge	Building Ridge
Building Eaves	Building Eaves	Building Eaves	Building Eaves	Building Eaves
Embankment Top	Embankment Top	Embankment Top	Embankment Top	Embankment Top
Embankment Bottom	Embankment Bottom	Embankment Bottom	Embankment Bottom	Embankment Bottom
Gate	Gate	Gate	Gate	Gate
Kerb	Kerb	Kerb	Kerb	Kerb
Kerb Top	Kerb Top	Kerb Top	Kerb Top	Kerb Top
Dropped Kerb	Dropped Kerb	Dropped Kerb	Dropped Kerb	Dropped Kerb
Door Opening	Door Opening	Door Opening	Door Opening	Door Opening
Major Contours (1m)	Major Contours (1m)	Major Contours (1m)	Major Contours (1m)	Major Contours (1m)
Minor Contours (0.5m)	Minor Contours (0.5m)	Minor Contours (0.5m)	Minor Contours (0.5m)	Minor Contours (0.5m)
Canopy/Overhang	Canopy/Overhang	Canopy/Overhang	Canopy/Overhang	Canopy/Overhang
Overhead Electric Line	Overhead Electric Line	Overhead Electric Line	Overhead Electric Line	Overhead Electric Line
Overhead Telecom Line	Overhead Telecom Line	Overhead Telecom Line	Overhead Telecom Line	Overhead Telecom Line
Service Cover	Service Cover	Service Cover	Service Cover	Service Cover
Street Furniture	Street Furniture	Street Furniture	Street Furniture	Street Furniture
Surface Change	Surface Change	Surface Change	Surface Change	Surface Change
Vegetation	Vegetation	Vegetation	Vegetation	Vegetation
Walls/Columns	Walls/Columns	Walls/Columns	Walls/Columns	Walls/Columns
Top of Wall (TOW)	Top of Wall (TOW)	Top of Wall (TOW)	Top of Wall (TOW)	Top of Wall (TOW)
Waterline	Waterline	Waterline	Waterline	Waterline
C=Cill level	C=Cill level	C=Cill level	C=Cill level	C=Cill level
H=Head level	H=Head level	H=Head level	H=Head level	H=Head level
Girth/Spread	Girth/Spread	Girth/Spread	Girth/Spread	Girth/Spread
Species	Species	Species	Species	Species
Height	Height	Height	Height	Height
Tree	Tree	Tree	Tree	Tree
Sapling	Sapling	Sapling	Sapling	Sapling
Shrub	Shrub	Shrub	Shrub	Shrub
Bush	Bush	Bush	Bush	Bush
Hedge	Hedge	Hedge	Hedge	Hedge
Survey Control Station	Survey Control Station	Survey Control Station	Survey Control Station	Survey Control Station
Station Level	Station Level	Station Level	Station Level	Station Level
Face Abbreviations	Face Abbreviations	Face Abbreviations	Face Abbreviations	Face Abbreviations
BWF	Barb Wire	BWF	Barb Wire	BWF
CBF	Close Board	CBF	Close Board	CBF
CLF	Chain Link	CLF	Chain Link	CLF
IRF	Iron Railings	IRF	Iron Railings	IRF
PAF	Palisade	PAF	Palisade	PAF
PCF	Post & Chain	PCF	Post & Chain	PCF
PRF	Post & Rail	PRF	Post & Rail	PRF
PWF	Post & Wire	PWF	Post & Wire	PWF
WPF	Wooden Panel	WPF	Wooden Panel	WPF


Unit 8
Factory Road
Winterbourne
Bristol,
BS36 1QN

tel: 01454 550097
www.pinpointmapping.co.uk

Drawing No.	Date	Scale	Sheet Size
T_#98888	Mar 23	1:100	A1

TOPOGRAPHICAL SURVEY

Project: **STILEWAYS, WRAXALL, BRISTOL, BS48 1PH**

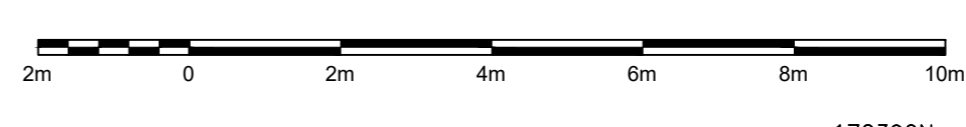

172390N
348230E
348240E
348250E
348260E
348270E