

Front & side views - 1.



Date: 06-11-2023

Reference:



Front & side views - 2.



Date: 06-11-2023

Reference:




Front & side views - 3.



Date: 06-11-2023

Reference:

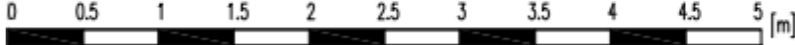


Front & side views - 4.



Date: 06-11-2023

Reference:


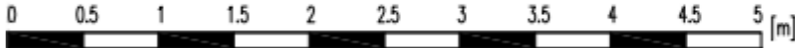


Floorplan / Layout



Date: 06-11-2023

Reference:

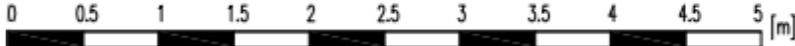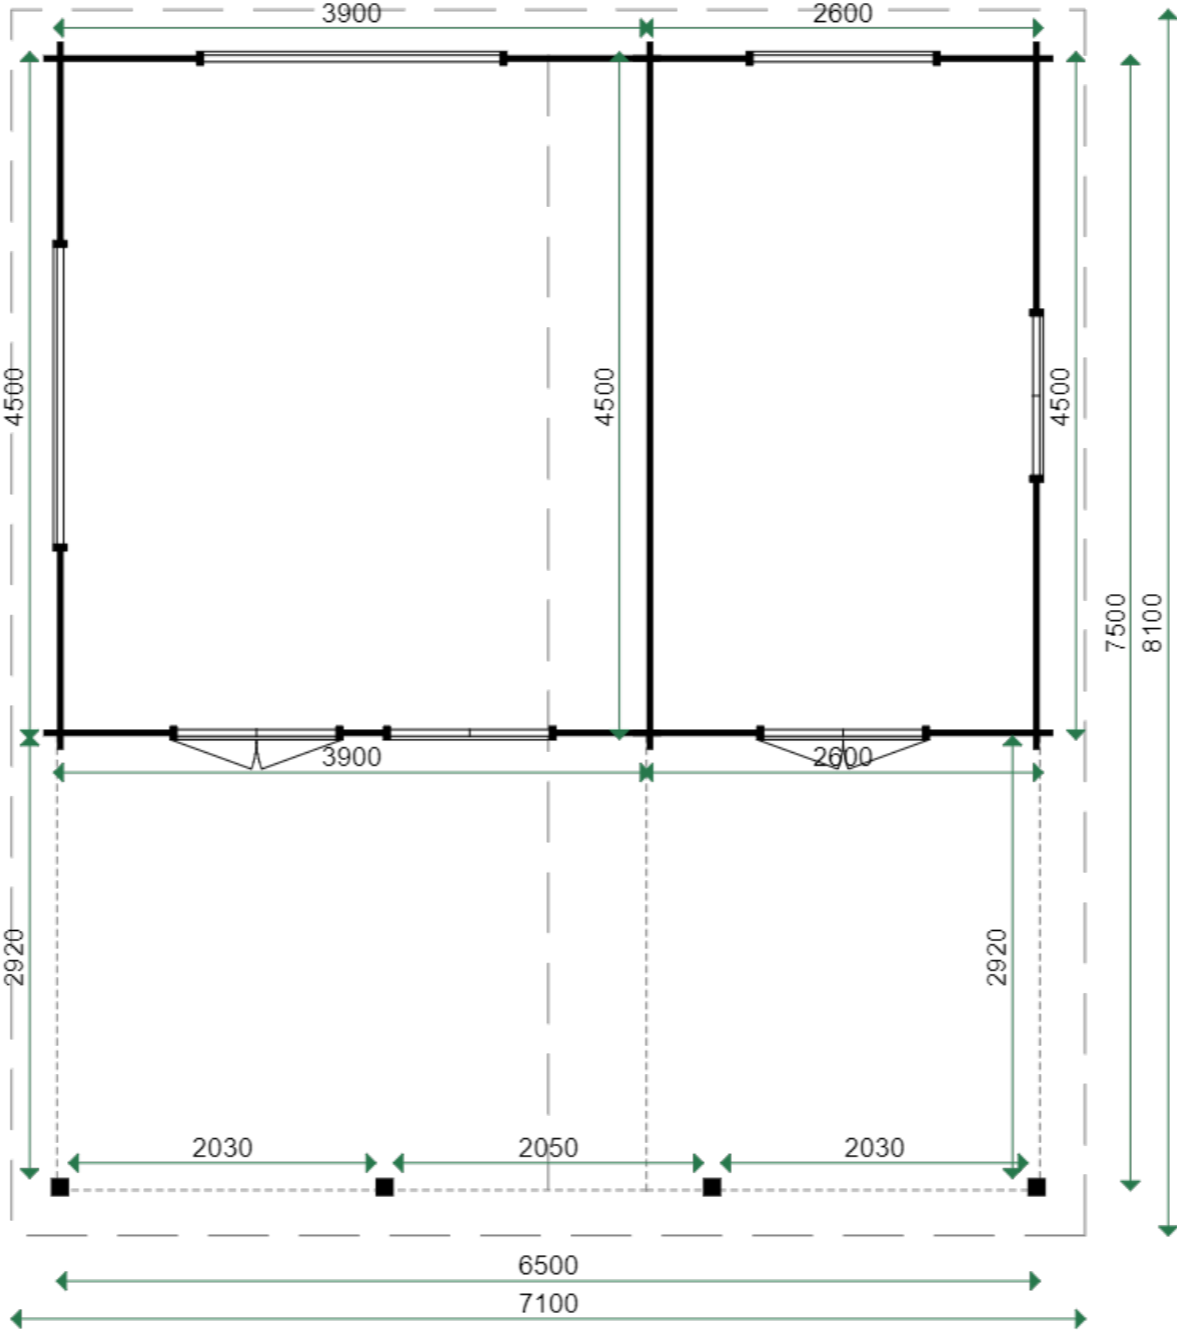

Roof overhang: 300 mm	Ridge height: ±3303 mm
Roof slope: 17°	



Wall thickness: 44 mm	Wall height: ±2270 mm
Format: A3 Scale: 1 to50	

Door & window technical dimensions



Date: 06-11-2023

Reference:

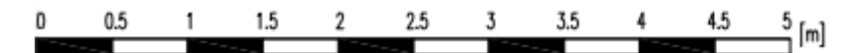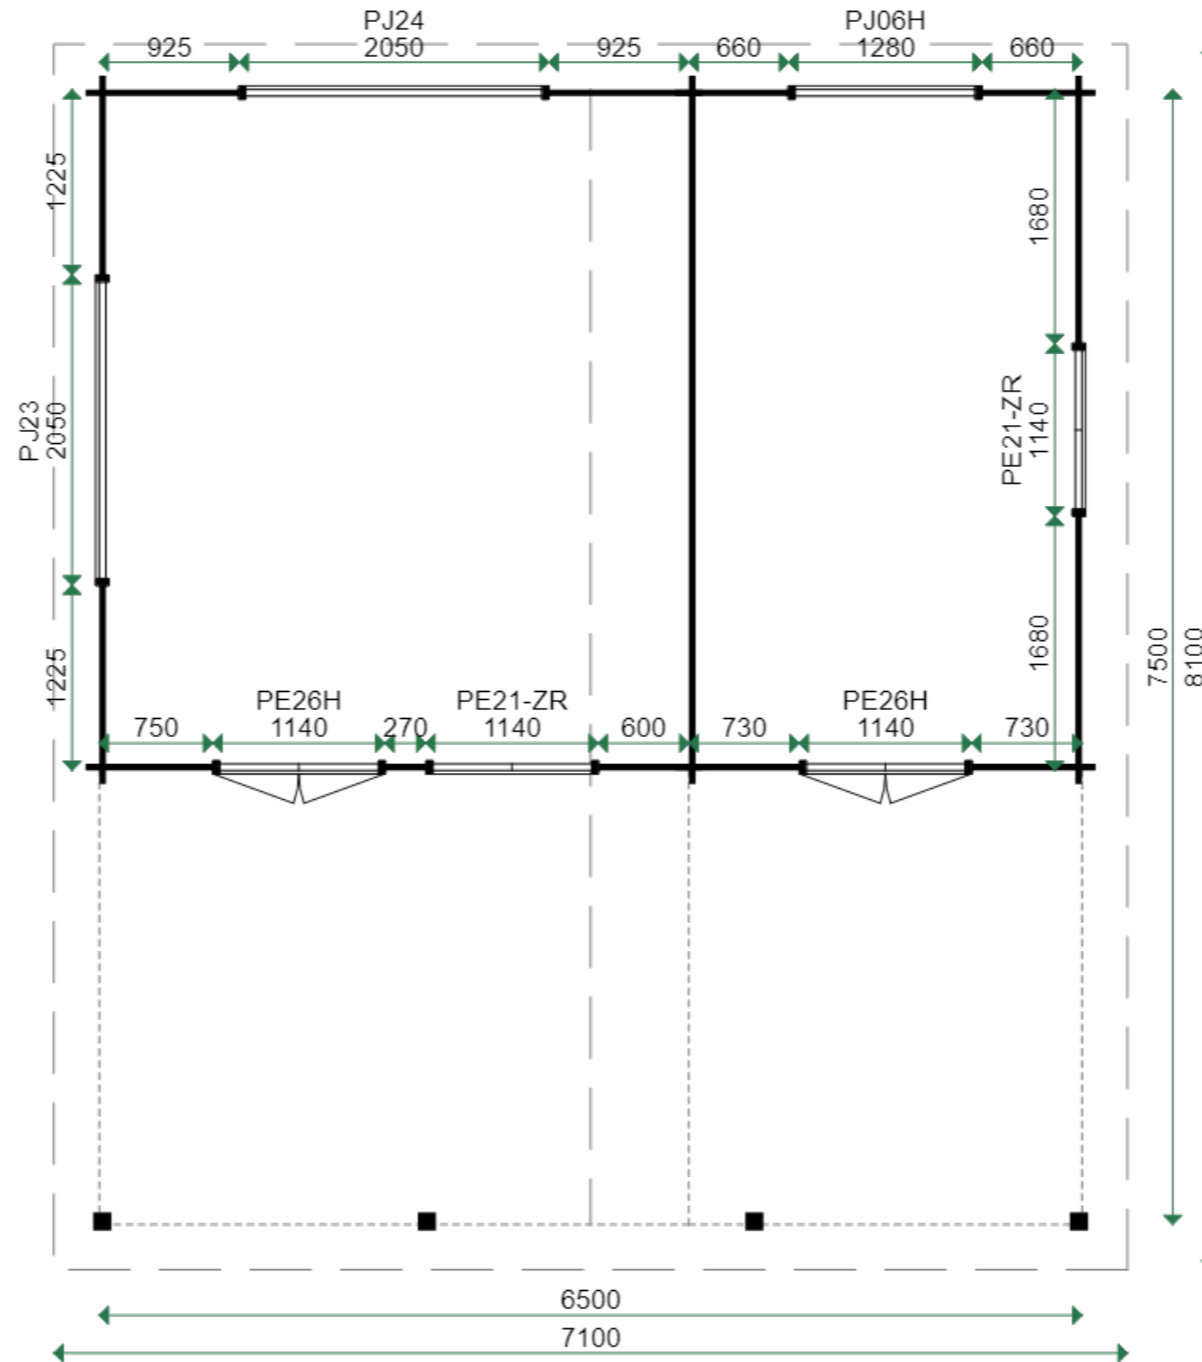

Roof overhang: 300 mm	Ridge height: ±3303 mm
Roof slope: 17°	

Wall thickness: 44 mm	Wall height: ±2270 mm
Format: A3 Scale: 1 to 50	