

(c) Crown copyright and database rights 2023 Ordnance Survey 100031673

Date: 17/11/23

Scale: 1:1000

Map Centre: 432572,95625

Data updated: 02/11/23


Our Ref: 1323875 - 1

Wastewater Plan A4

The positions of pipes shown on this plan are believed to be correct, but Southern Water Services Ltd accept no responsibility in the event of inaccuracy. The actual positions should be determined on site. This plan is produced by Southern Water Services Ltd (c) Crown copyright and database rights 2023 Ordnance Survey 100031673. This map is to be used for the purposes of viewing the location of Southern Water plant only. Any other uses of the map data or further copies is not permitted.

WARNING: BAC pipes are constructed of Bonded Asbestos Cement.

WARNING: Unknown (UNK) materials may include Bonded Asbestos Cement.

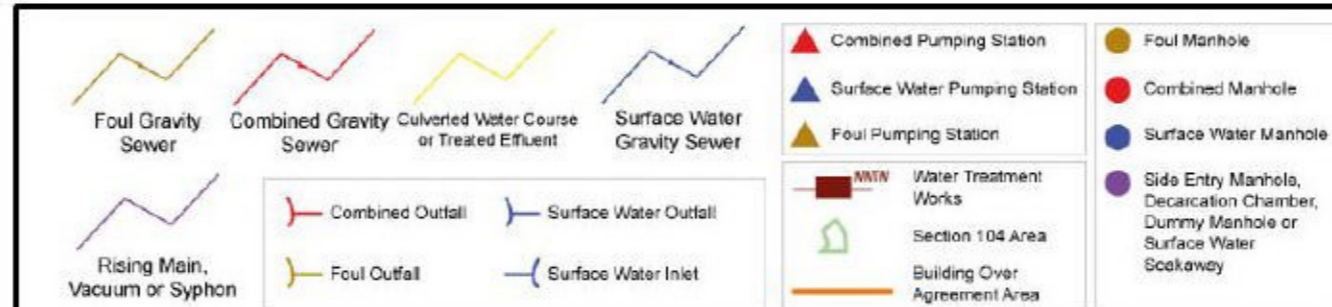

Shed



Manhole Reference	Liquid Type	Cover Level	Invert Level	Depth to Invert
5501	F	19.67	17.28	-
5505	F	0.00	0.00	-
5506	F	0.00	0.00	-
5507	F	0.00	0.00	-
5601	F	0.00	0.00	-
5602	F	0.00	0.00	-
6501	F	12.18	10.20	-
6503	F	15.05	13.65	-
6505	F	13.00	10.91	-
6506	F	11.70	0.00	-
6507	F	12.37	10.67	-
6512	F	0.00	0.00	-
6601	F	8.89	0.00	-
6602	F	8.92	7.51	-
6603	F	8.08	0.00	-
6604	F	0.00	0.00	-
6605	F	0.00	0.00	-
6606	F	0.00	0.00	-
6607	F	0.00	0.00	-
7510	F	0.00	0.00	-
7511	F	0.00	0.00	-
7602	F	3.33	0.00	-
7605	F	0.00	0.00	-
7606	F	1.86	1.03	-
6650	S	0.00	0.00	-

Manhole Reference	Liquid Type	Cover Level	Invert Level	Depth to Invert