




EL- Existing Side Elevation - Northeast
1:50

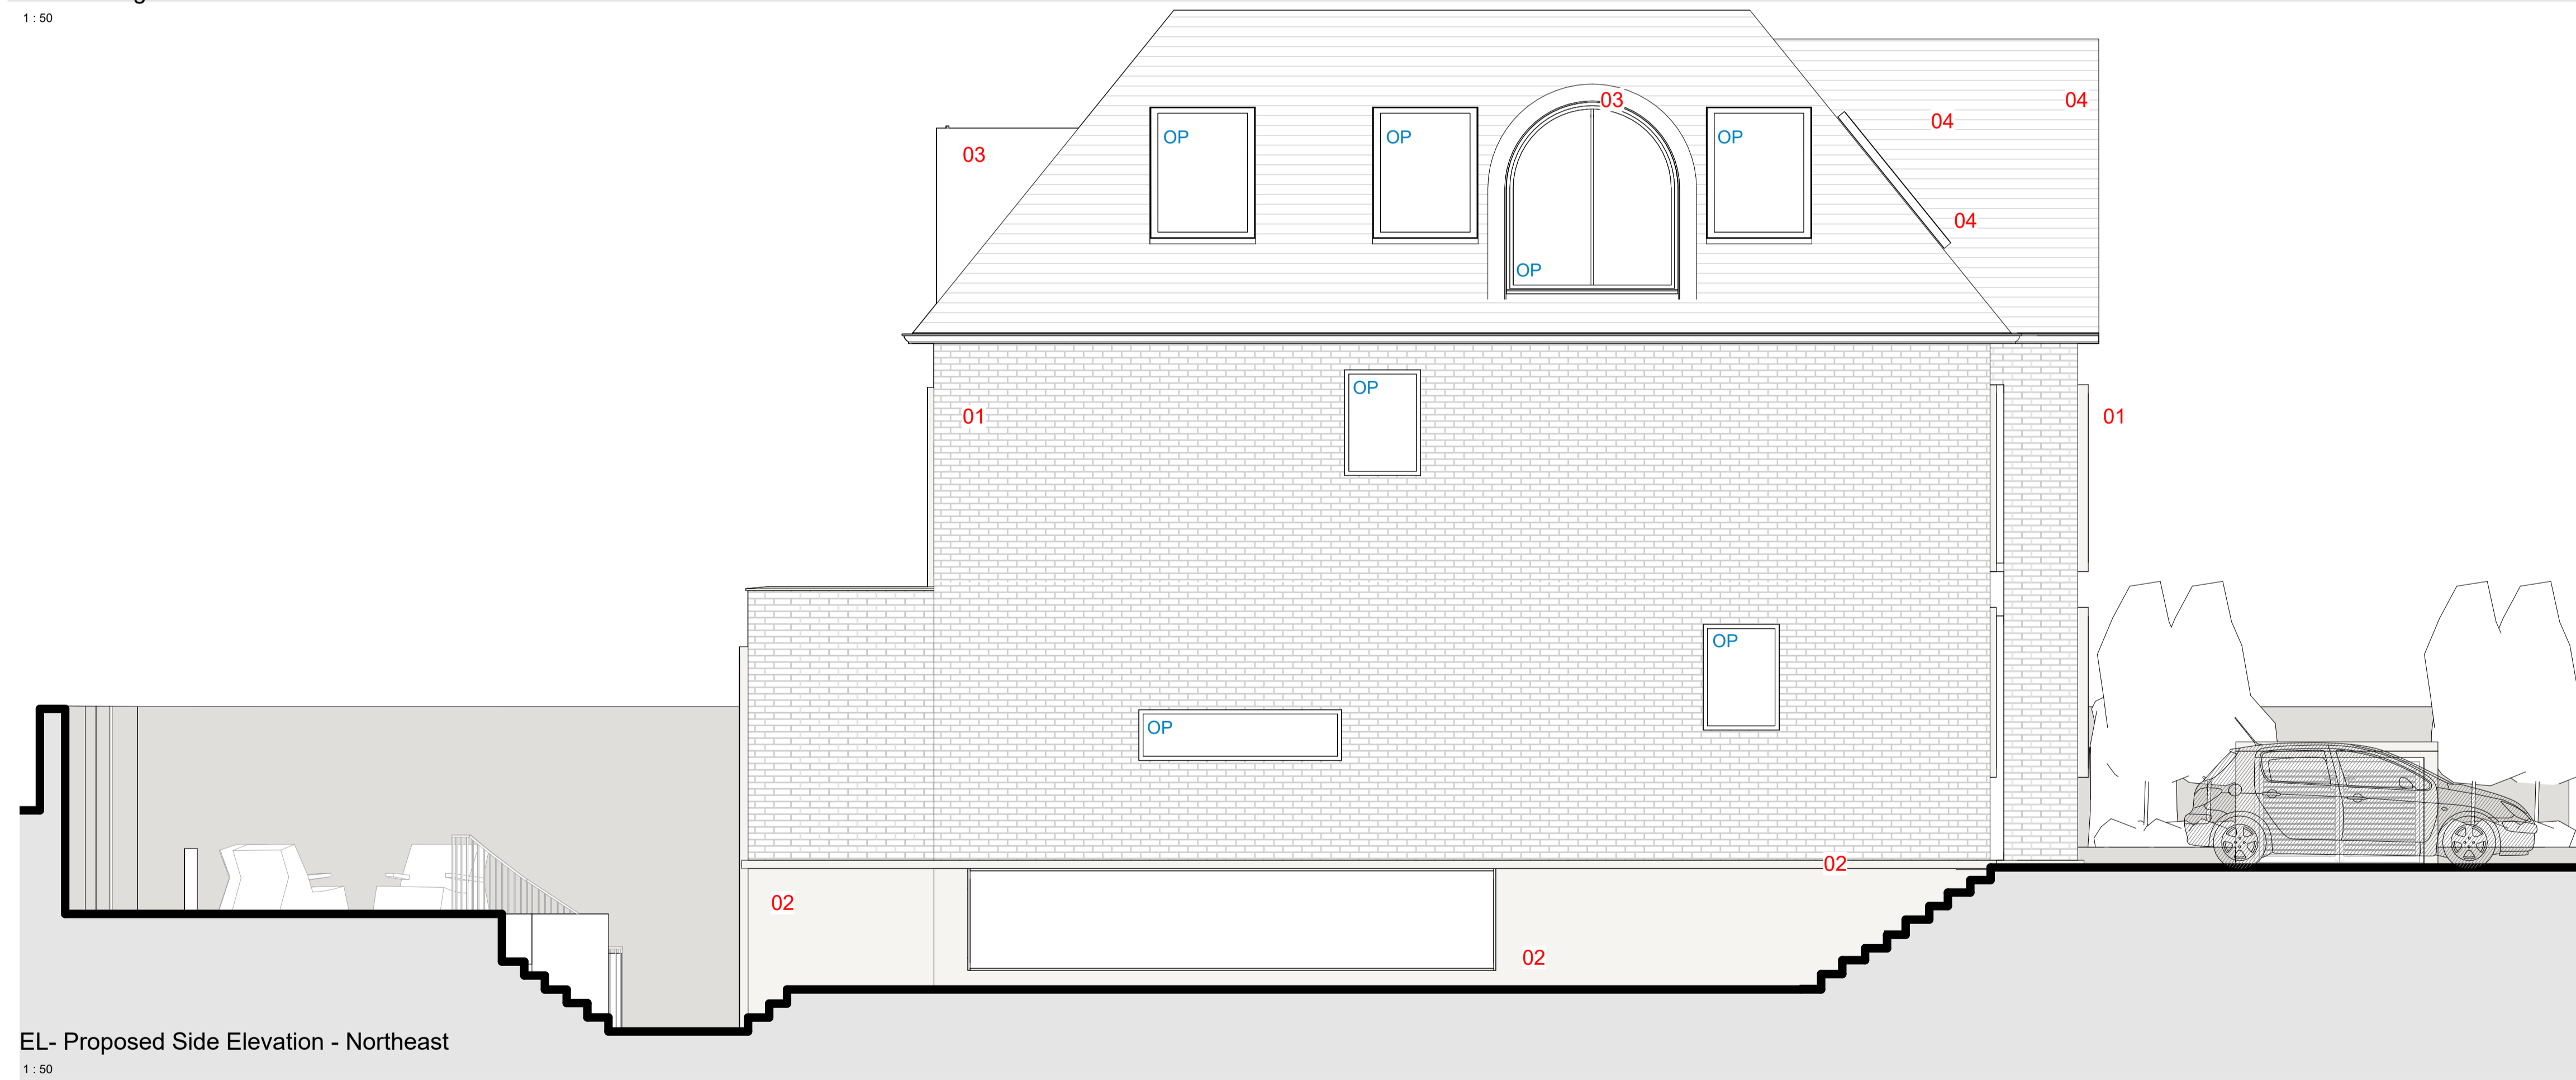

EL- Proposed Side Elevation - Northeast
1:50

PLEASE NOTE:

1. ALL DIMENSIONS TO BE VERIFIED ON SITE BEFORE FABRICATION.
2. CONTRACTOR TO REFER TO ENGINEERS DRAWINGS BEFORE PROCEEDING WITH WORKS.
3. ALL DRAWINGS AND DESIGNS ARE THE INTELLECTUAL PROPERTY OF THE ARCHITECT AND MAY NOT BE DISTRIBUTED, COPIED OR ISSUED WITHOUT WRITTEN PERMISSION OF THE ARCHITECT.
4. THE ARCHITECT OWNS THE COPYRIGHT IN ALL ORIGINAL WORKS PRODUCED IN THE PERFORMANCE OF THIS PROJECT

ADDITIONAL NOTES:

Materials Key:
 01 - Light Brown Long Brick 02 - Travertino Stone Tile 03 - Dark Grey Zinc 04 - Dark Red/ Grey Tile

Key:
 OP - Opaque Window

1:50 @ A1 / 1:100 @ A3

REVISIONS			
No	Date	Issued For	Issued By
P1	26.06.23	First Issue For Comments	JZ
P2	11.09.23	Post Pre-App Updates	JZ
P3	02.10.23	Planning Application	JZ
P4	27.10.23	Application Submission	JZ

Client: Private Client		
Project: 65 Highfield Gardens, London		
Title: Existing and Proposed Side Elevation - Northeast		
Drawn: JZ	Chk: YP	Project Number: 2308
Scale: 1:50	Drawing No: 0412	Rev: P4

I G U A N A
ARCHITECTS

Office Architecture: 07554 695 226
 info@iguana-architects.com
 WWW.IGUANA-ARCHITECTS.COM