


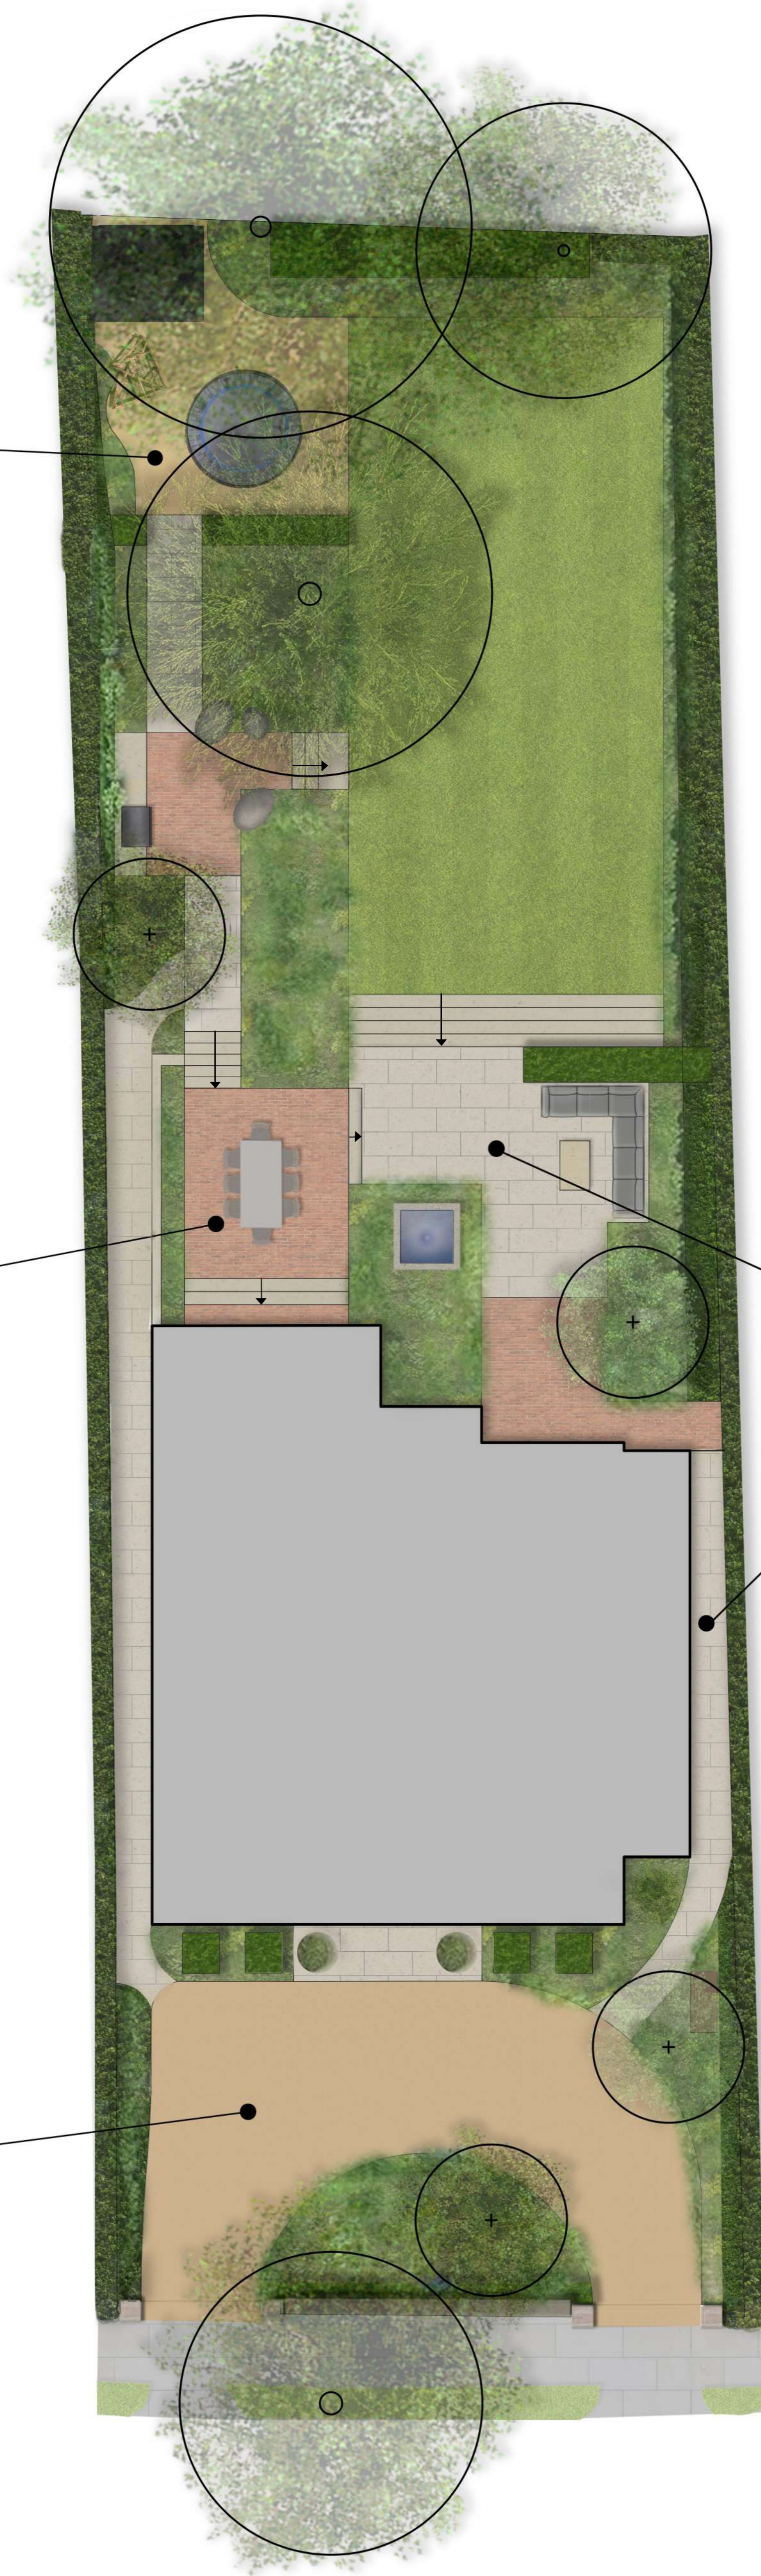


GENERAL NOTES.

This drawing remains the copyright of Andy Sturgeon Garden Design Limited. All dimensions to be checked prior to commencement of any works, and/or preparation of any shop drawings on site. Any dimensional discrepancies and alterations to be referred to the designer. **DO NOT SCALE FROM THIS DRAWING.**



Landscape key:

-  Stone Paving type 1
Area: 91m²
-  Clay pavers
Area: 52m²
-  Gravel - resin bound/breedon
Area: 136m²

P01 01.12.23 First Issue MP ARL AS
Iss. Date Issue notes



7 Marlborough Place, Brighton BN1 1UB
Tel: 01273 672575 info@andysturgeon.com www.andysturgeon.com

project no. drawing no. issue
620 **_P_00_002** **P01**

client Dani Saurymper
project 26 Winton Road

drawing Hard Landscape plan

scale 1:100@A1
1:200@A3