
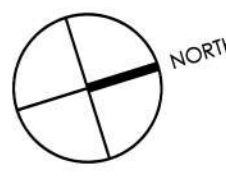


GENERAL NOTES.
 This drawing remains the copyright of Andy Sturgeon Garden Design Limited.
 All dimensions to be checked prior to commencement of any works,
 and/or preparation of any shop drawings on site.
 Any dimensional discrepancies and alterations to be referred to the designer.
DO NOT SCALE FROM THIS DRAWING.

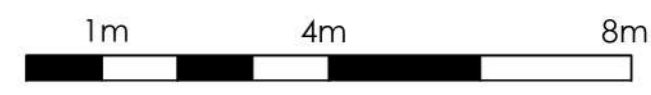


Rear Garden

Shrubs

Hydrangea paniculata 'Kyushu'	10L
Hydrangea quercifolia	10L
Aucuba japonica 'Rozannie'	10L
Euonymus alatus	10L
Euphorbia mellifera	10L
Hebe parviflora angustifolia	5L
Hebe rakaiensis	2L
Phillyrea angustifolia	10L
Pittosporum tobira	10L

Perennials

Aster 'Little Carlow'	9cm	3 per m2
Amonia hubrichtii	9cm	3 per m2
Aruncus 'Horatio'	9cm	3 per m2
Briza 'Media'	9cm	5 per m2
Epimedium x versicolor 'Sulphureum'	9cm	3 per m2
Euphorbia cornigera	9cm	5 per m2
Geranium 'Patricia'	9cm	5 per m2
Hackonechloa macra	9cm	5 per m2
Helleborus x hybridus	9cm	3 per m2
Lavandula intermedia 'Grosso'	9cm	3 per m2
Libertia grandiflora	9cm	5 per m2
Nepeta nuda 'Romany Dusk'	9cm	5 per m2
Polystichum setiferum	9cm	1 per m2
Salvia Amistad	9cm	5 per m2

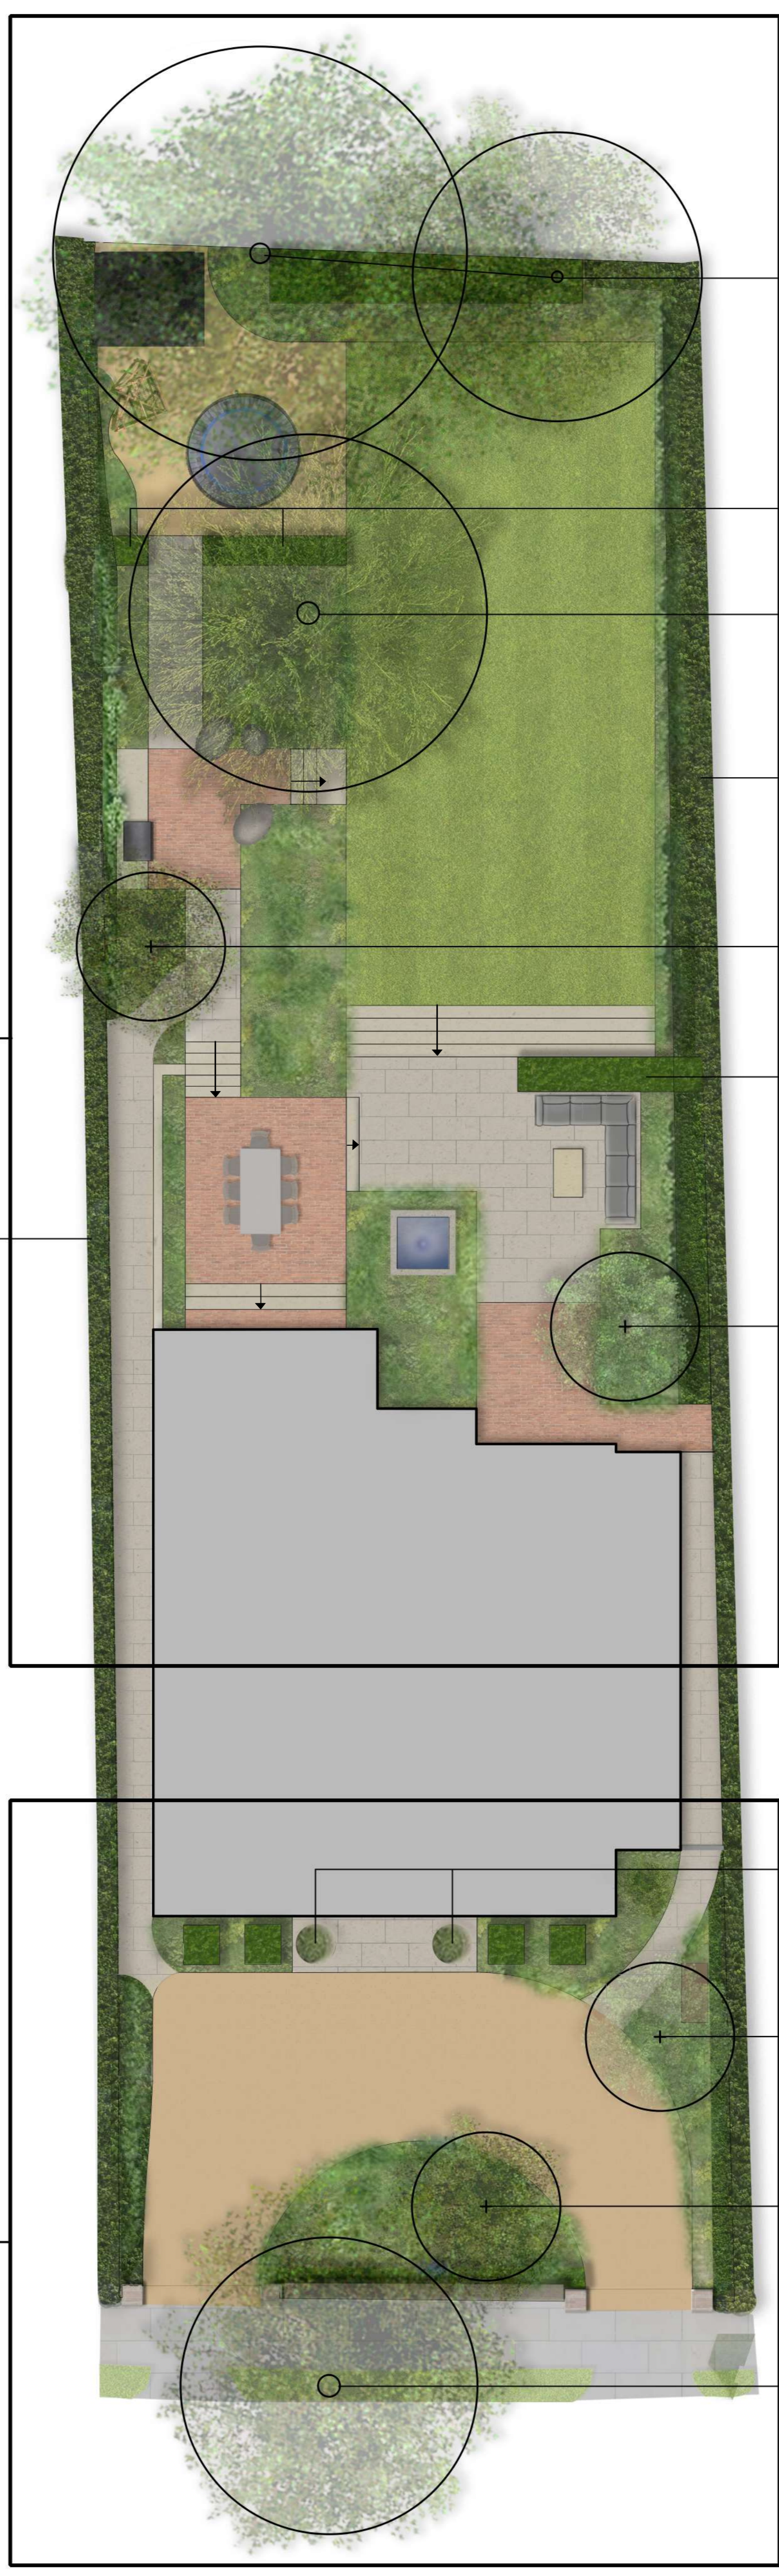

- Existing Quercus spp.
- Taxus baccata hedge 4.8 linear metres
60cm height
3 plants per m
- Existing Cedrus atlantica
- Existing boundary hedge
- 1- Cercidiphyllum japonicum
Std 12-14
- Taxus baccata hedge 5.0 linear metres
60cm height
3 plants per m
- 1- Koelreuteria paniculata MS 1.75-2.0m
- 4- Laurus nobilis Half Standard Lollipop 15L
- 1- Prunus x yedoensis Std 10-12
- 1- Magnolia x loebneri 'Merrill' MS 1.5m
- Existing Betula pendula

Front garden

Shrubs

Taxus baccata	10L
Hydrangea arborescens 'Annabelle'	10L
Euonymus alatus	10L
Mahonia eurybracteata subsp. ganpinensis 'Soft Caress'	5L

Perennials

Libertia grandiflora	9cm	5 per m2
Acanthus mollis	9cm	5 per m2
Calamintha nepeta subsp. nepeta 'Blue Cloud'	9cm	6 per m2
Epimedium versicolor 'sulphureum'	9cm	3 per m2
Eurybia divaricata	9cm	5 per m2
Geranium macrorrhizum 'Spessart'	9cm	5 per m2
Polystichum setiferum	9cm	1 per m2

Landscape key:

	Artificial grass		Paving type 1		Proposed tree
	Proposed hedge		Clay pavers		Existing tree
	Existing hedge/boundary planting		Gravel-resin bound/breedon		
	Mixed planting area				

P01 01.12.23 First Issue MP ARL AS
 Iss. Date Issue notes

ANDYSTURGEON DESIGN
 7 Marlborough Place, Brighton BN1 1UB
 Tel: 01273 672575 info@andysturgeon.com www.andysturgeon.com

project no. drawing no. issue
620 **_P_00_001** **P01**

client Dani Saurymper
 project 26 Winton Road
 drawing Soft Landscape plan

scale 1:100@A1
 1:200@A3