


**RIGHT ELEVATION**




**REAR ELEVATION**

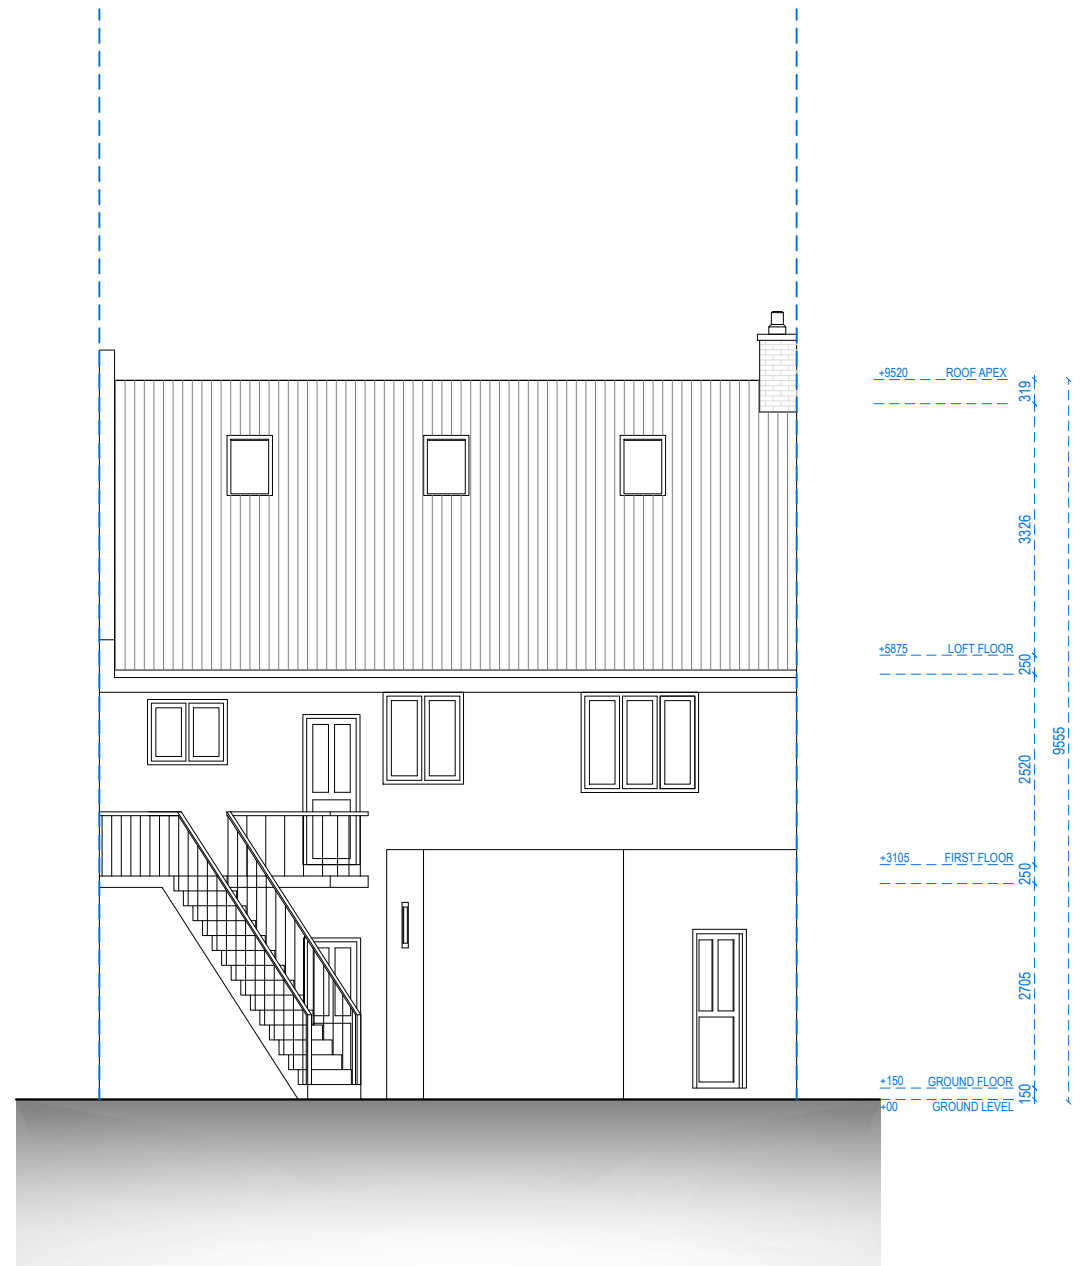

Address - Unit 4, Grosvenor Way, London E5 9ND  
 Phone - 020 3781 8008  
 E-mail - office@redwoodsprojects.co.uk  
 Web - www.redwoodsprojects.co.uk  
 Any errors on Dimensions to be reported to the Architect prior to commencement of Works.  
 Dimensions and areas are based on survey information.  
 This drawing is copyright © Redwoods Projects.  
 All dimensions to be checked on site Prior work.

REFERENCE: 3 COURTLAND ROAD, IFFLEY, OXFORD OX4 4HZ, UK	
TITLE: PROPOSED DRAWINGS ELEVATIONS	
PROJECT No 2052	DATE: 15-09-2023
SHEET No <b>P 04</b>	

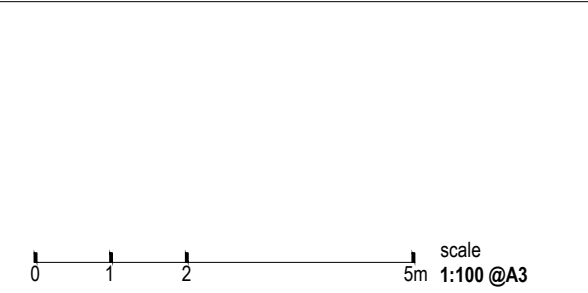

NOTES:	
DRAWN BY MCDC	EDITED BY