




EXISTING GROUND FLOOR
SCALE - 1:100 @ A3



EXISTING FIRST FLOOR
SCALE - 1:100 @ A3

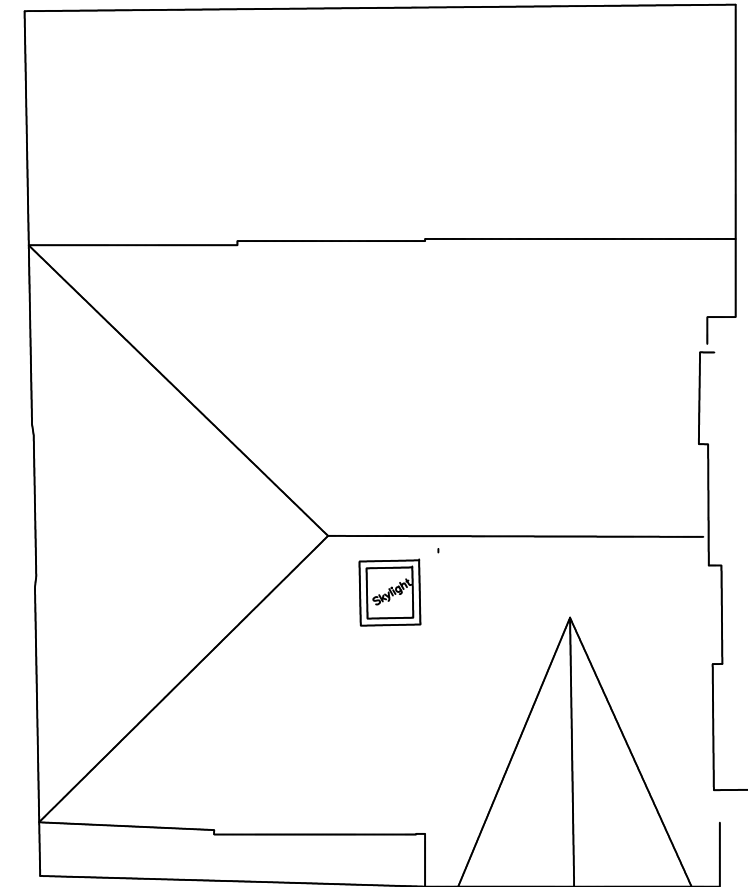

EXISTING ROOF PLAN
SCALE - 1:100 @ A3

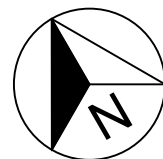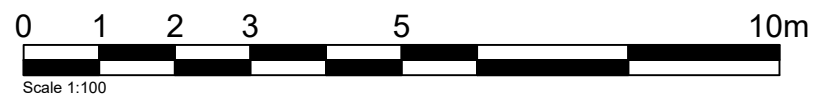

ARCHITECTURE

3 THE MALL
SINGLE STOREY EXTENSION
EXISTING FLOOR PLANS @ 1:100
DWG No. 0323 PL02