



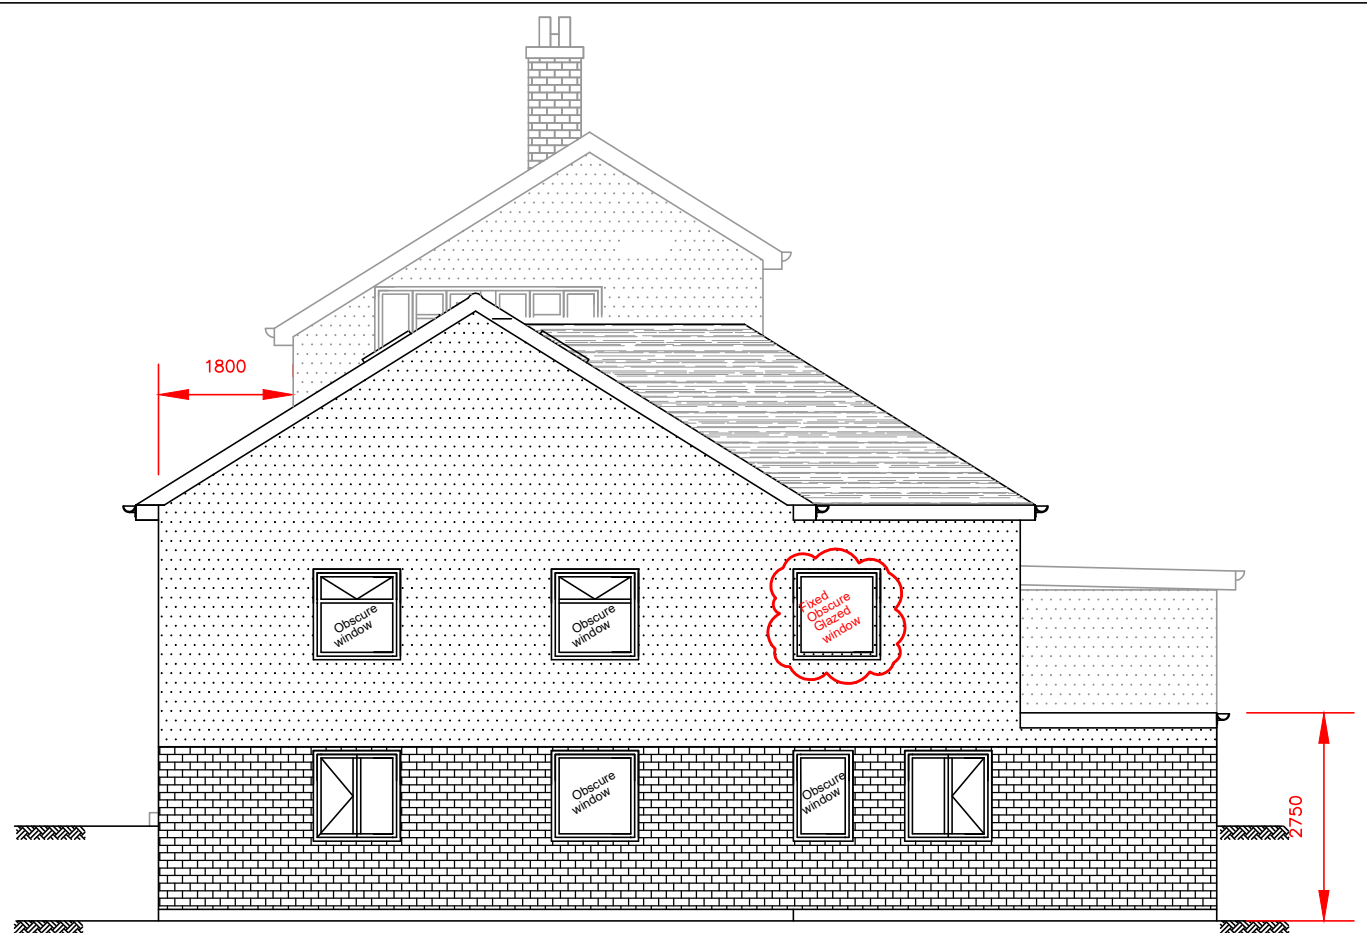


OPTION-4 SIDE EAST ELEVATION Scale:-1:100




OPTION-4 SIDE WEST ELEVATION Scale:-1:100

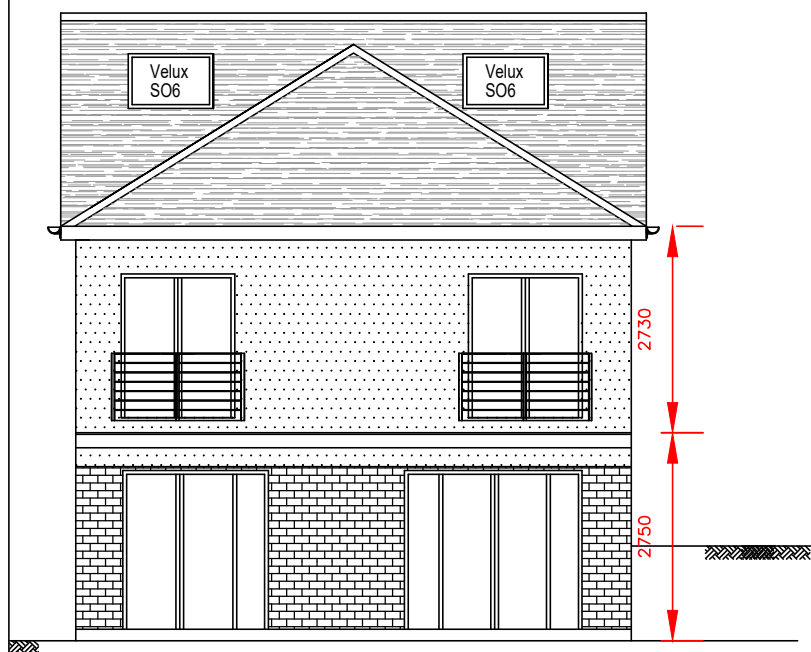


OPTION-4 REAR ELEVATION Scale:-1:100

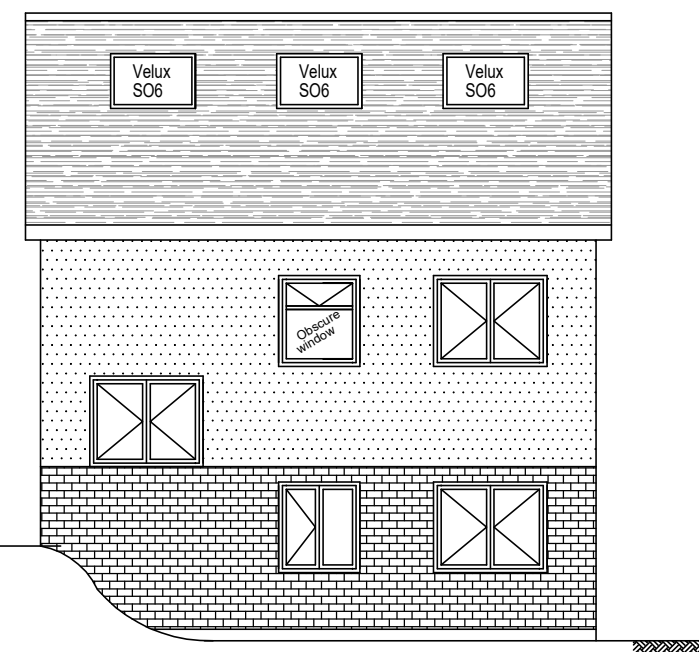

OPTION-4 FRONT ELEVATION NO CHANGE Scale:-1:100

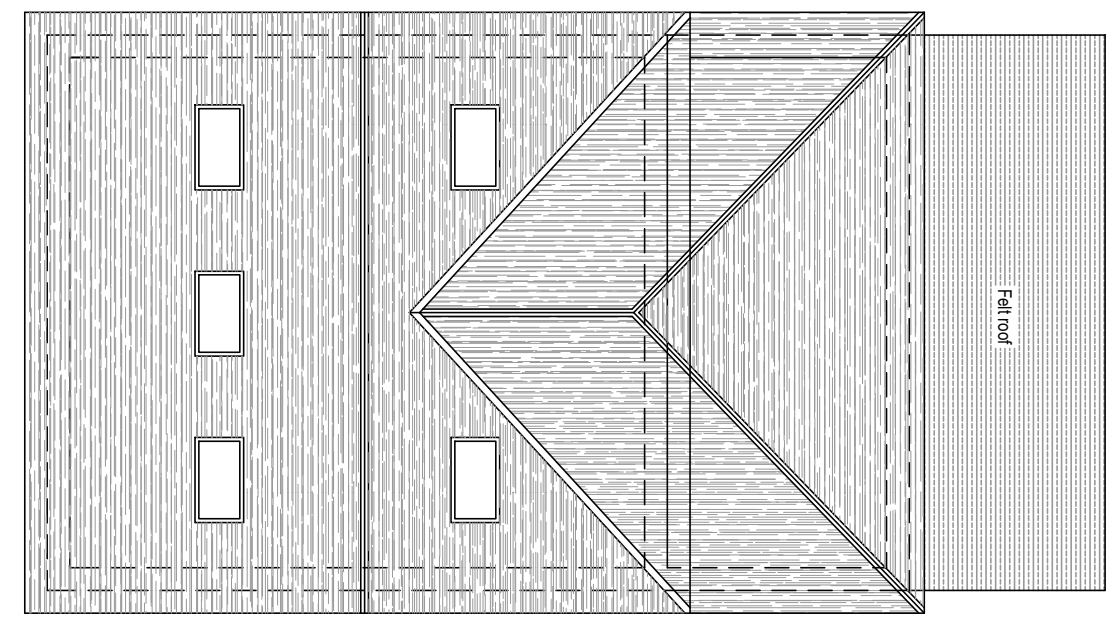

OPTION-4 ROOF PLAN Scale:-1:100

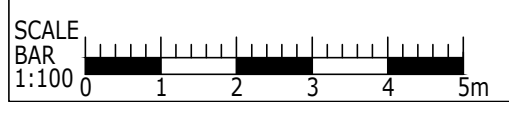

Client:-Mr.Randal Jardine	Drawing no:13DE4	Revision-R	Checked by:S.E
Title:-Proposed extension to new detached house at no:-13 Crouch Road, Grays.Essex. RM16 4BX.	Drawn by:- S.E 05/23	Scale:-1:100 Org.size-A3	