



AS APPROVED LOFT FLOOR PLAN Scale:-1:100

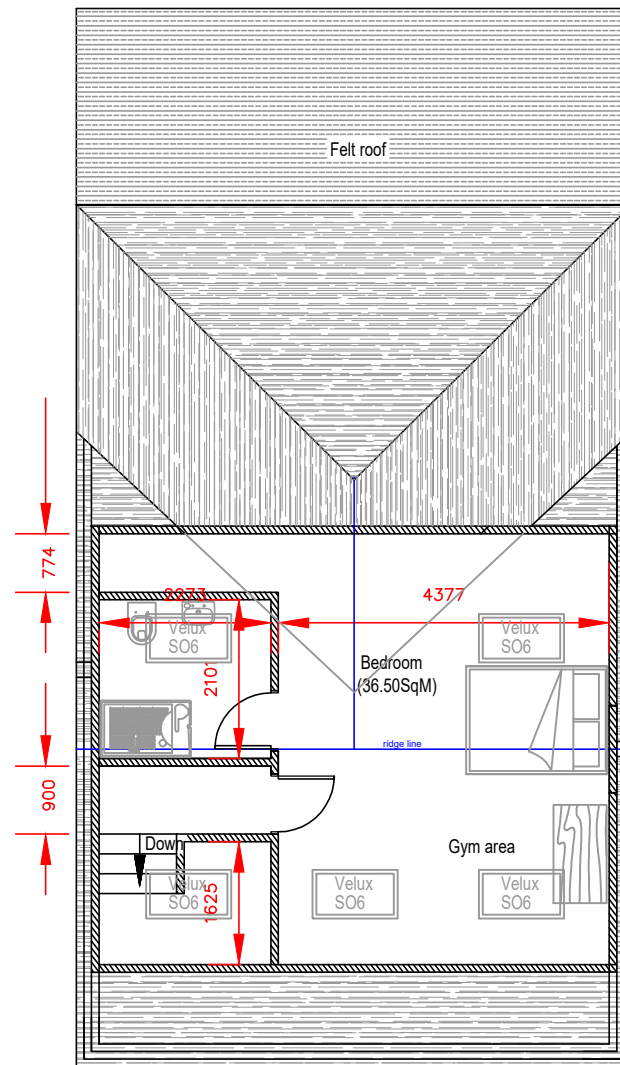

OPTION-4 LOFT FLOOR PLAN Scale:-1:100

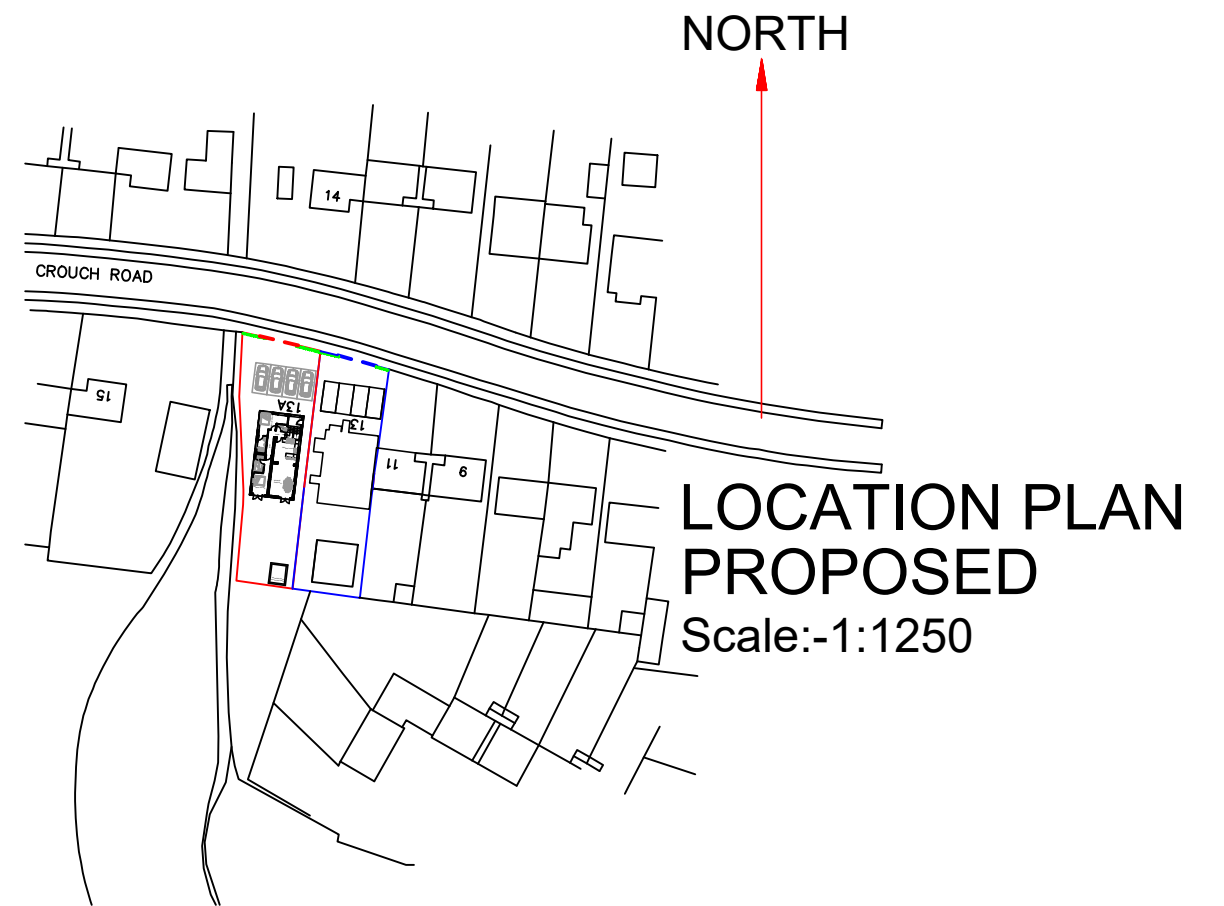

Client:-Mr.Randal Jardine	Drawing no:13DC4	Revision-R	Checked by:S.E
Title:-Proposed extension to new detached house at no:-13 Crouch Road, Grays.Essex. RM16 4BX.	Drawn by:- S.E 05/23	Scale:-1:100, 1:1250 Org.size-A3	