



PROPOSED FACADE

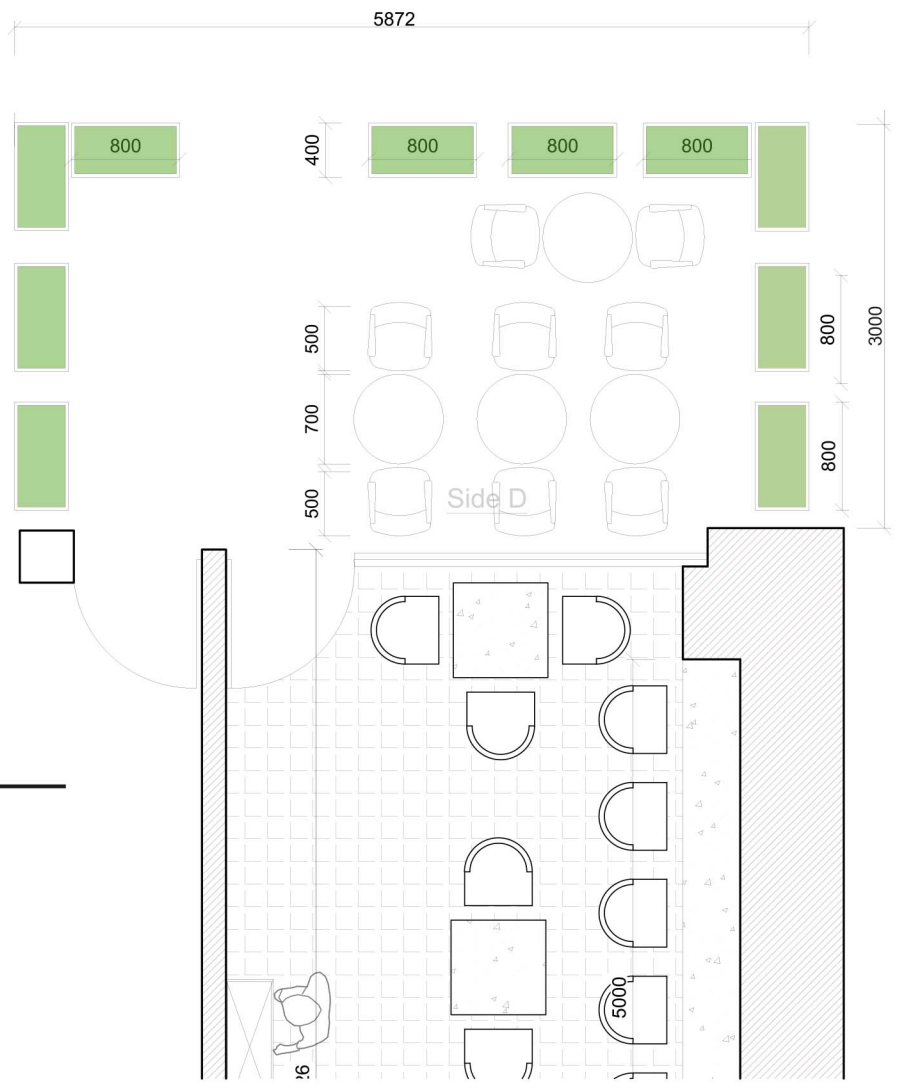

OUTDOOR PLAN

Scale 1:100

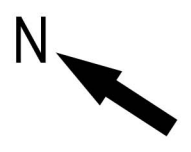